


Directory


Water Fountain Locations

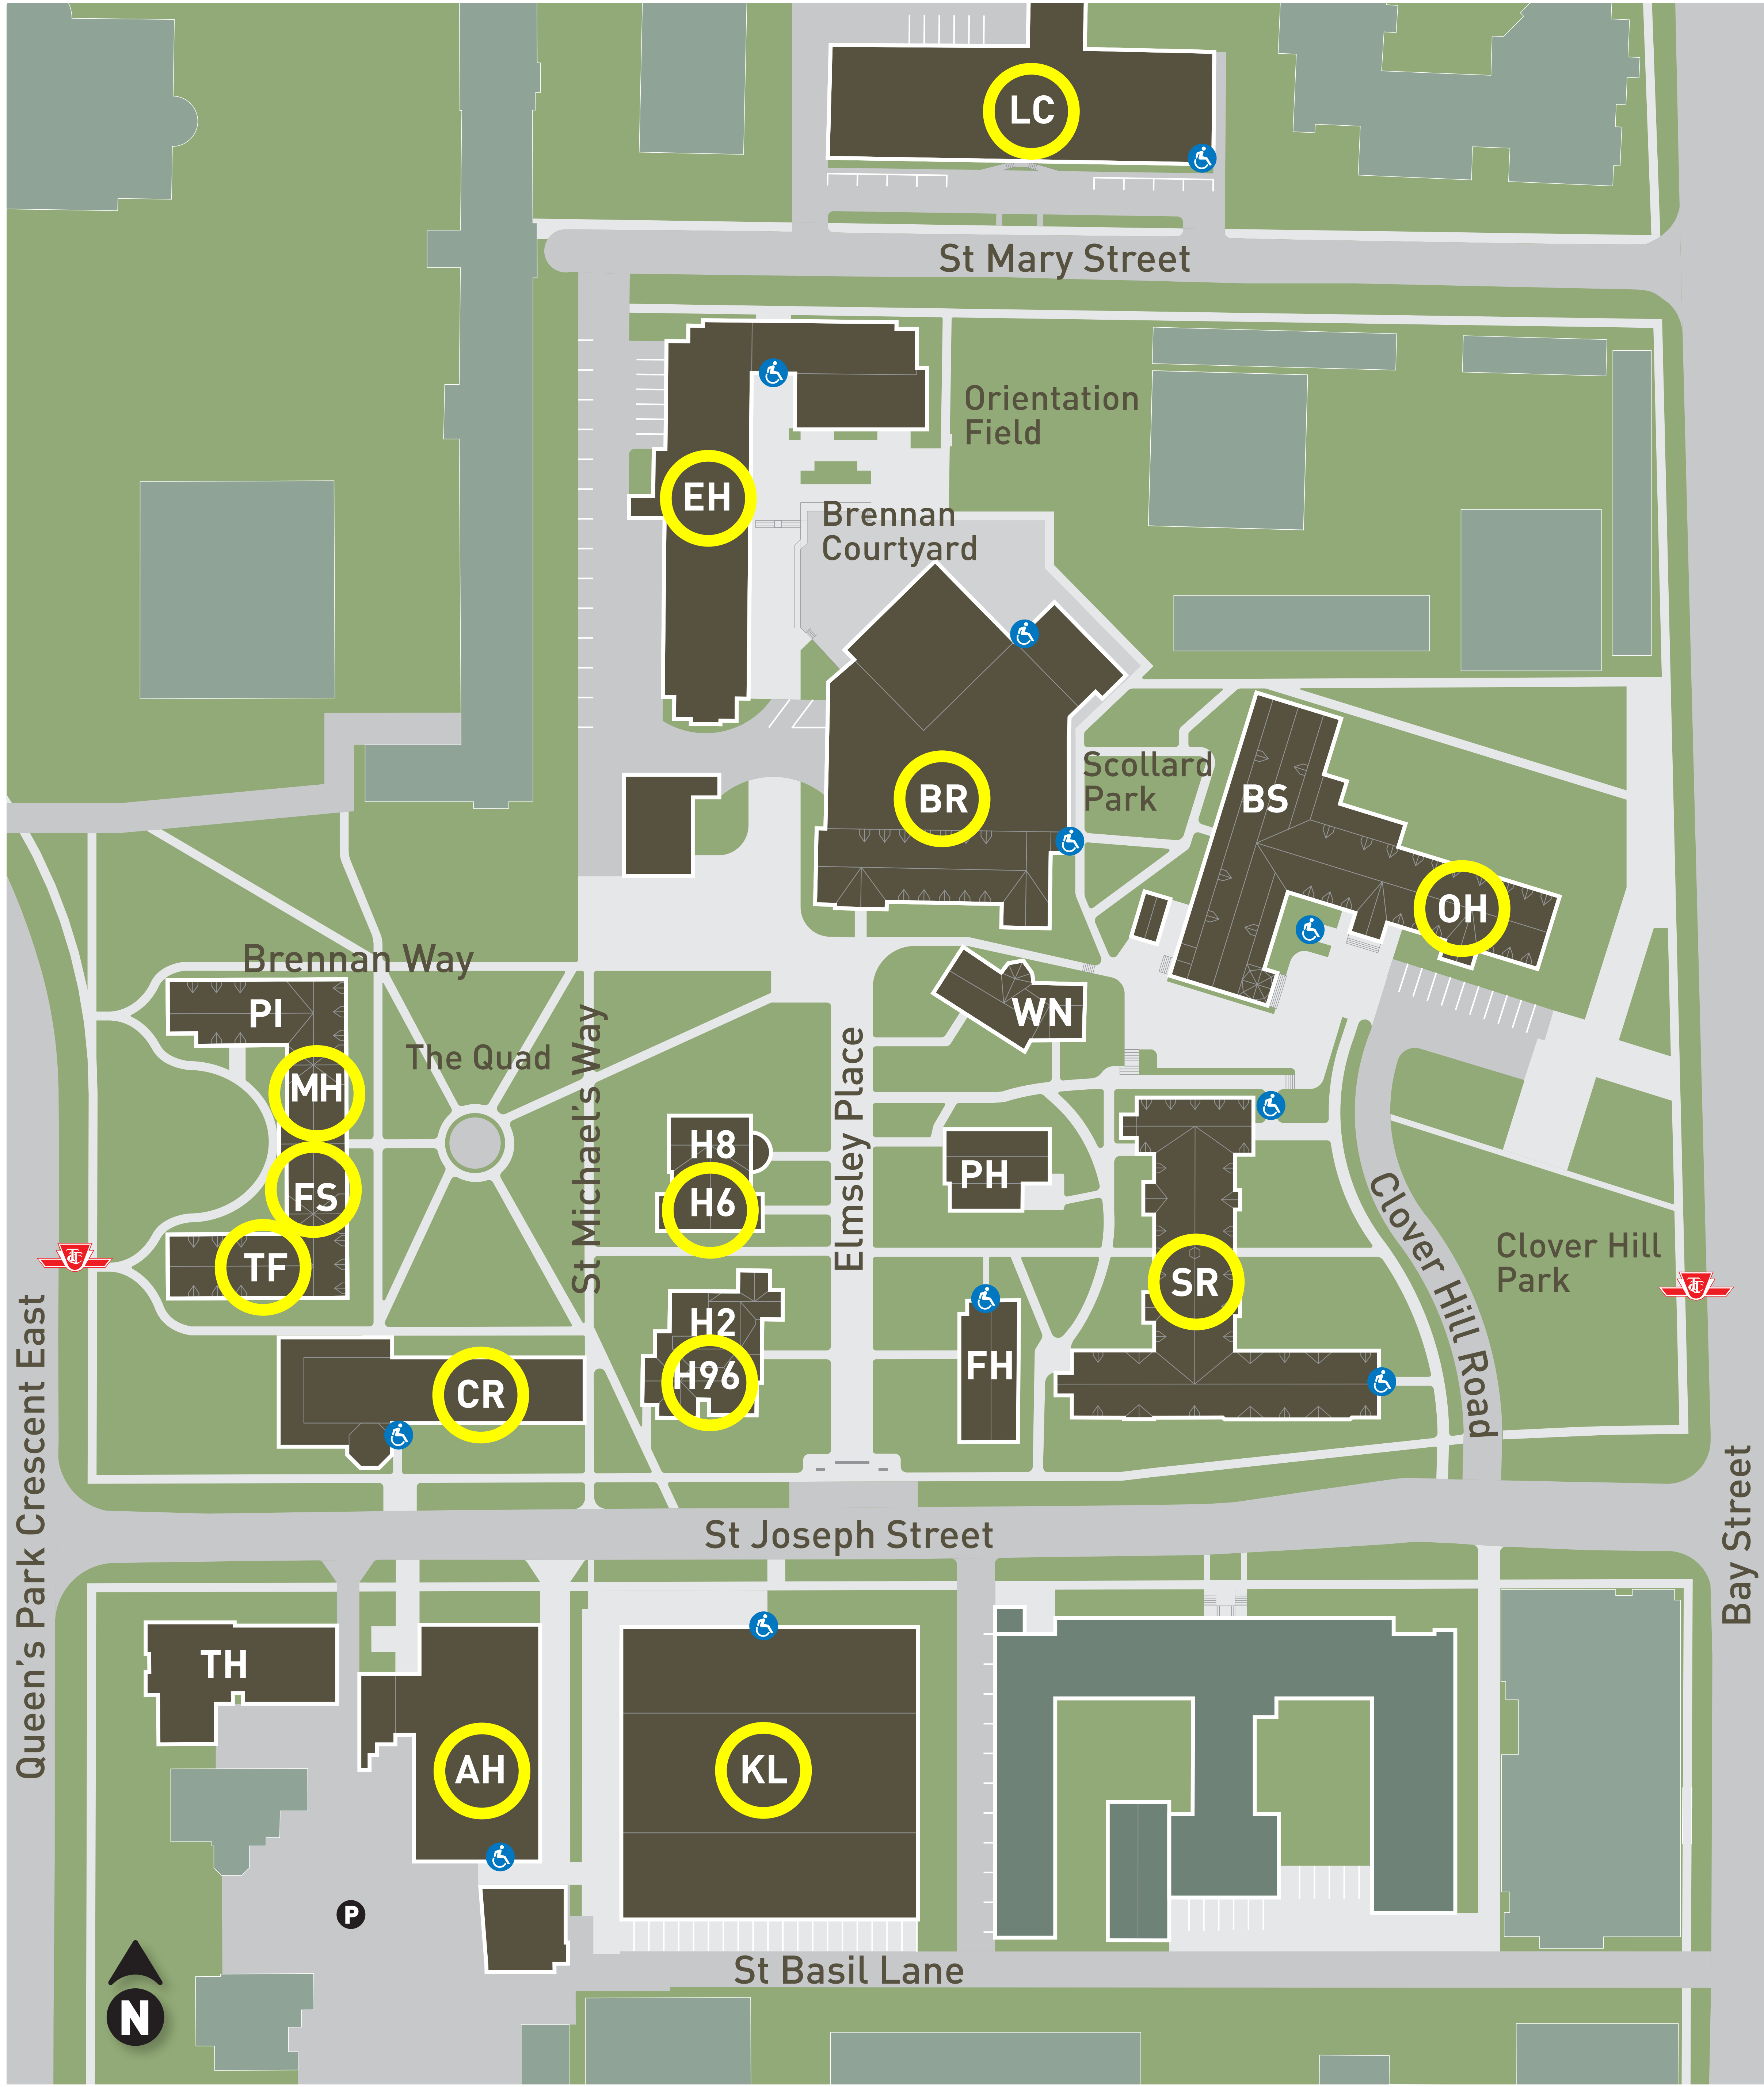

- AH** Muzzo Family Alumni Hall
121 St Joseph Street
- BR** Brennan Hall
Sam Sorbara Auditorium (BR 200)
81A St Mary Street
- BS** St Basil's Church
50 St Joseph Street
- CR** Carr Hall
Father Robert Madden Hall
100 St Joseph Street
- EH** Elmsley Hall
Charbonnel Lounge
81 St Mary Street
- FH** Founders House
1 Elmsley Place
- FS** Fisher House
57 Queen's Park Crescent East



- H2** McCorkell House
96 St Joseph Street
- H96** Sullivan House
96 St Joseph Street
- H6** Maritain House
6 Elmsley Place
- H8** Gilson House
8 Elmsley Place
- KL** John M. Kelly Library
PIMS Library
Kelly Café
113 St Joseph Street
- LC** Loretto College
70 St Mary Street
- MH** More House
59 Queen's Park Crescent East
- OH** Odette Hall
50 St Joseph Street

- PH** Phelan House
3 Elmsley Place
- PI** Pontifical Institute of Mediaeval Studies
59 Queen's Park Crescent East
- SR** Sam Sorbara Hall Student Residence
70 St Joseph Street
- TF** Teefy Hall
57 Queen's Park Crescent East
- TH** Toronto School of Theology
47 Queen's Park Crescent East
- WN** Windle House
Sheptytsky Institute
5 Elmsley Place
- Accessible Entrance
- Parking
- TTC Bus Stop
- You are Here

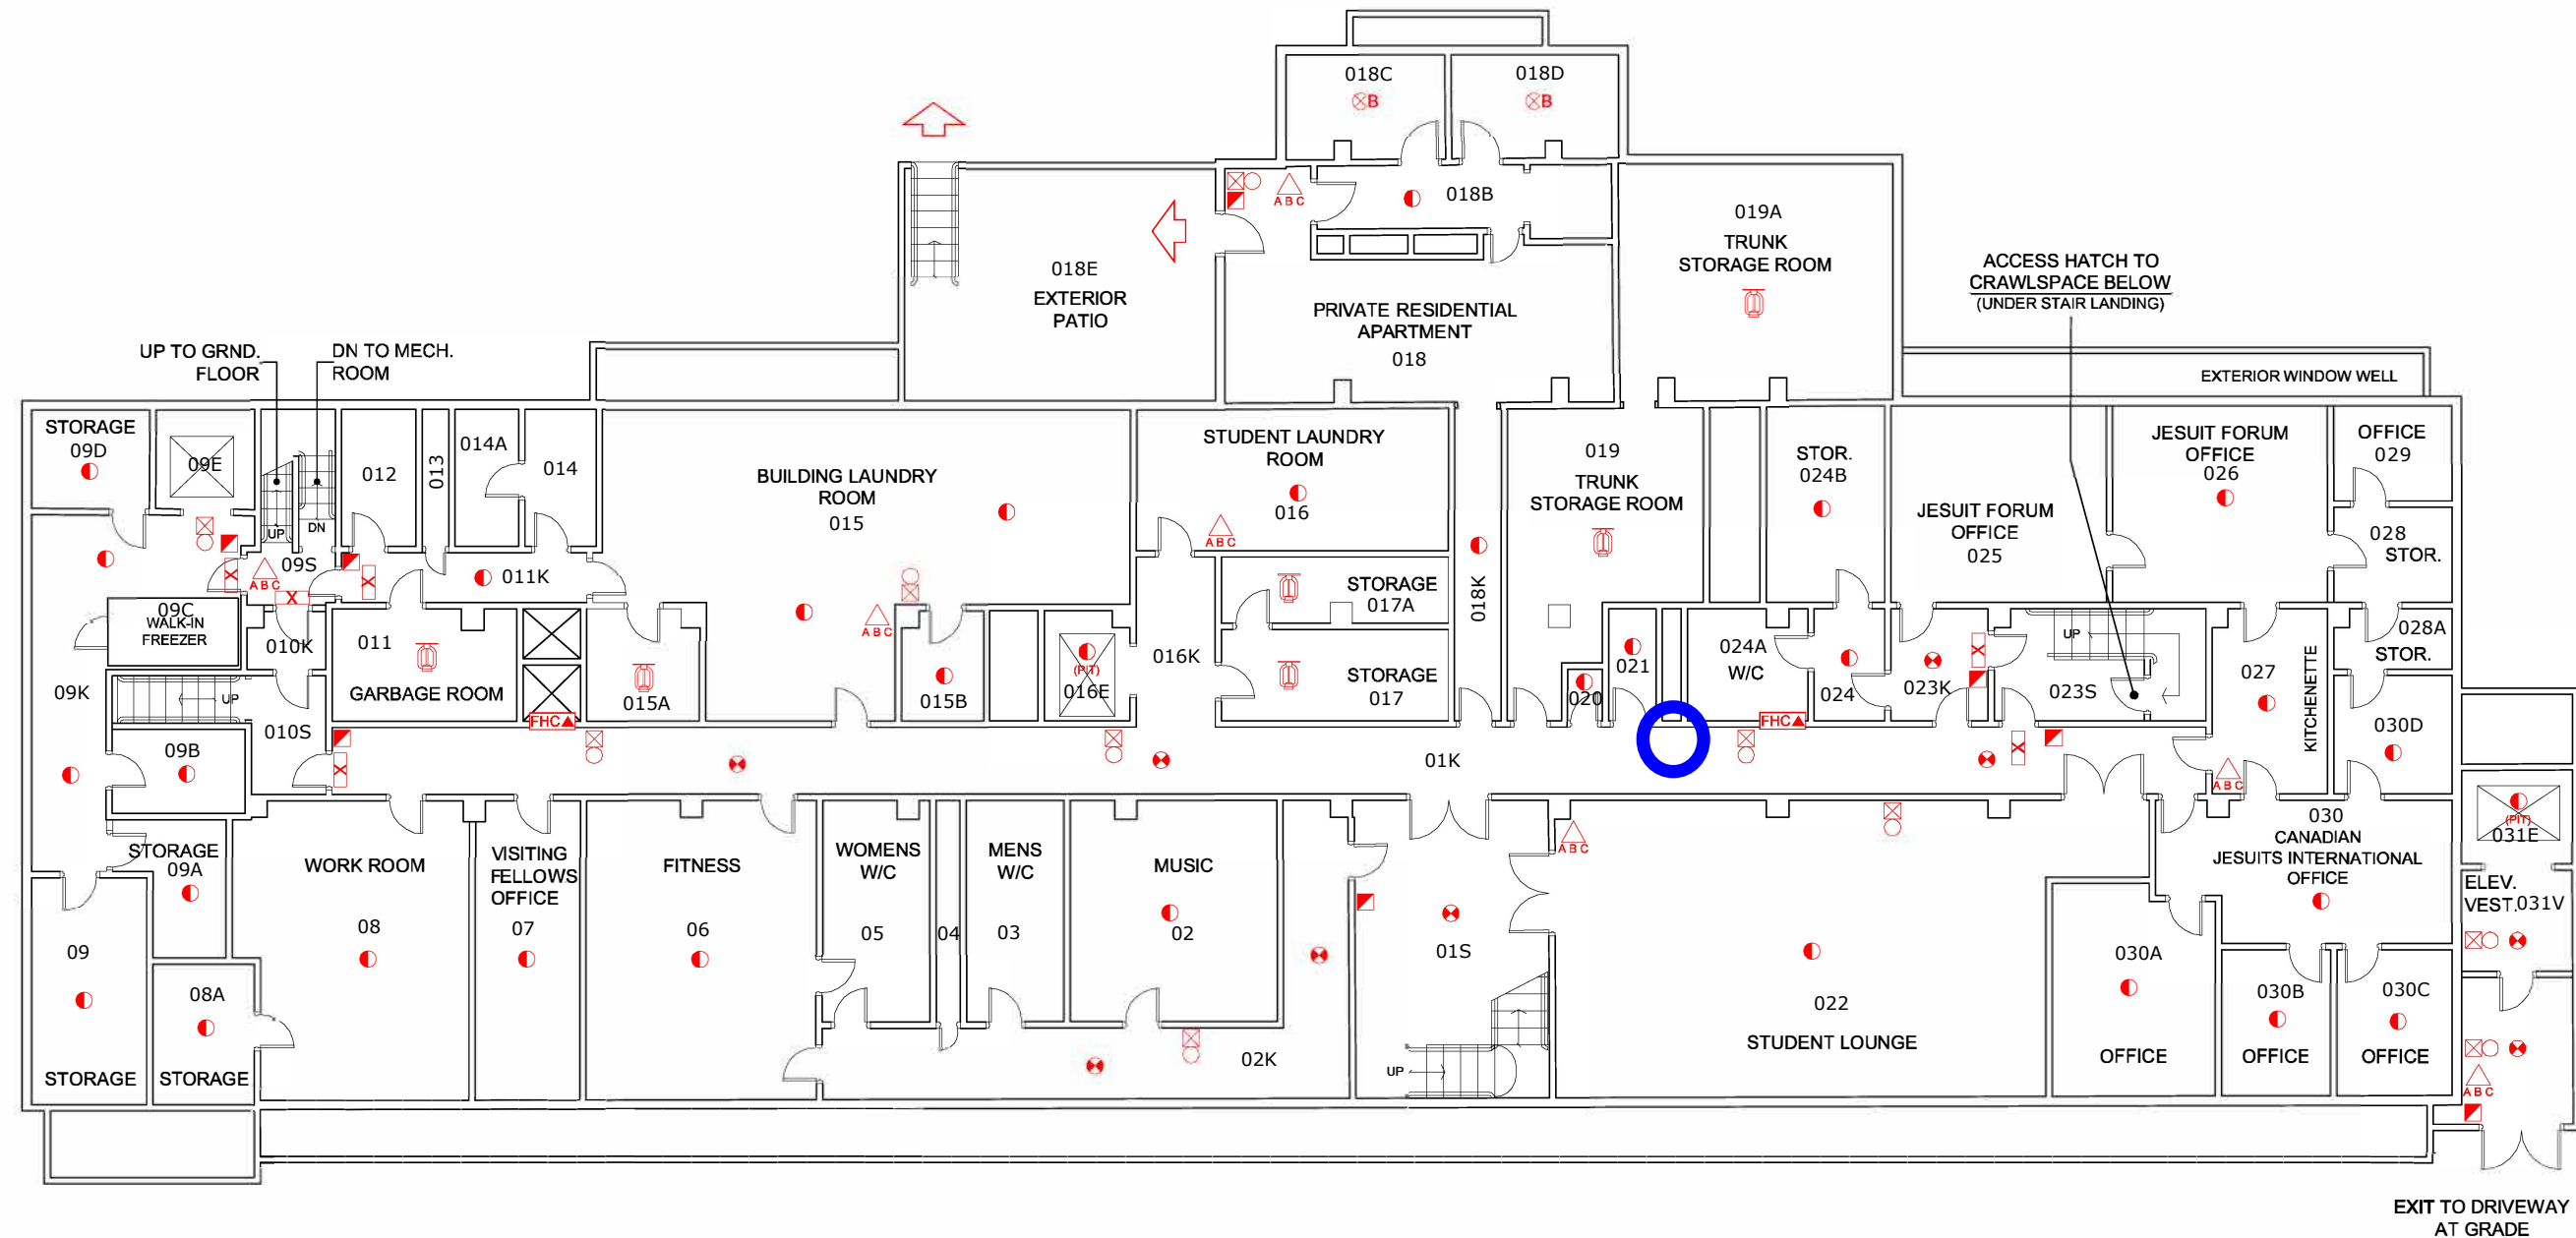

Safety Media
Fire & Life Safety Essentials

Project Title
LORETTO COLLEGE
70 Saint Mary Street
Toronto, ON

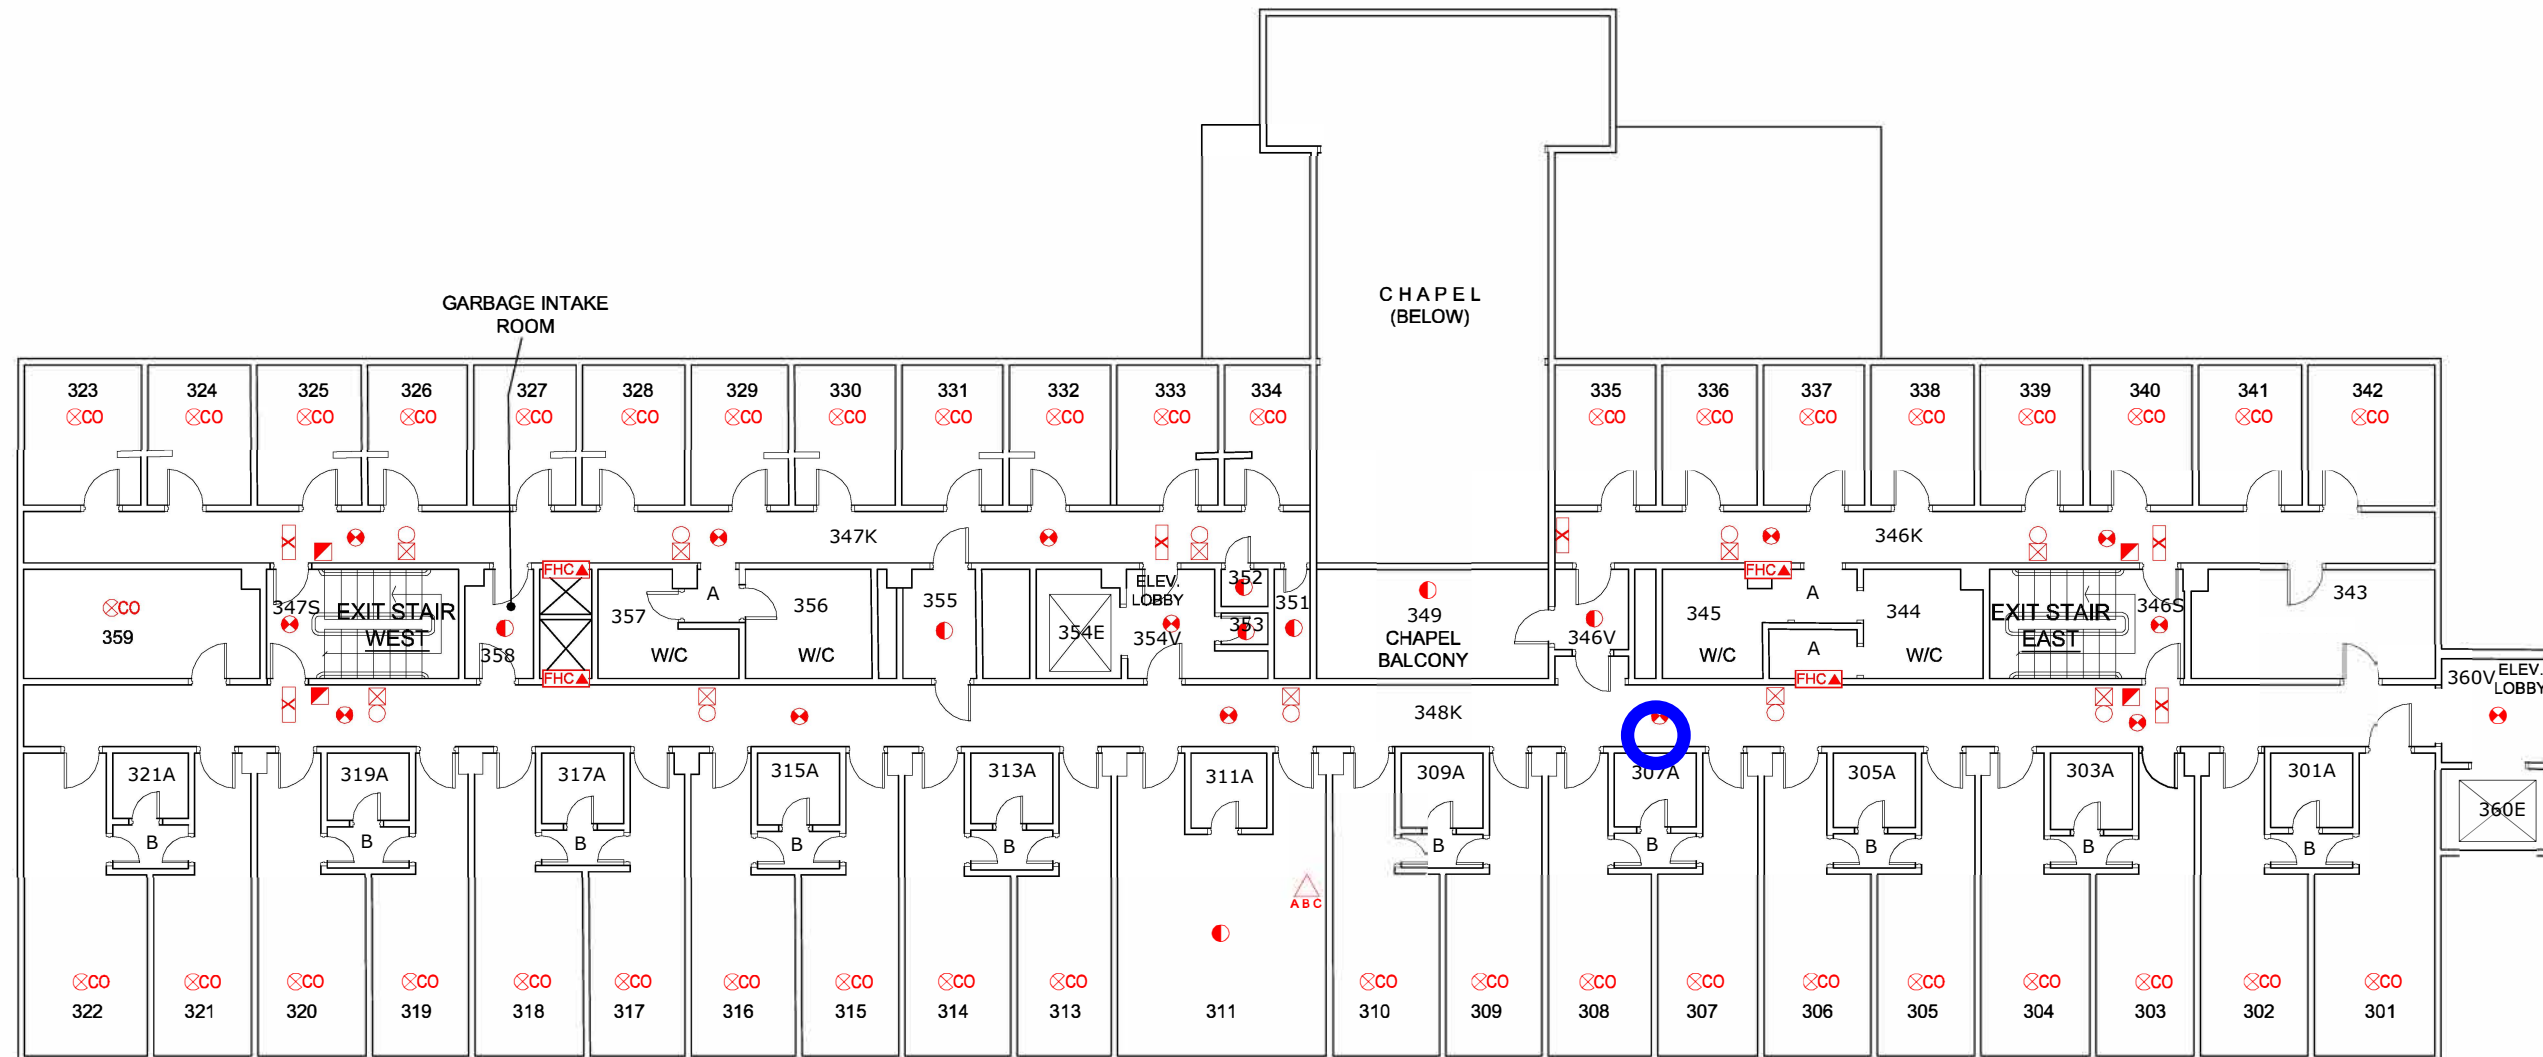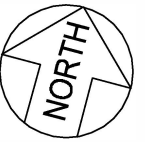

NOTE:
THESE ARE SCHEMATIC DRAWINGS
REQUIRED BY DIV B - CLAUSE
2.8.2.1.(2)(d) OF THE ONTARIO FIRE
CODE. THESE DRAWINGS ARE SCHEMATIC
IN NATURE TO GENERALLY INDICATE THE
TYPE, LOCATION & OPERATION OF THE
BUILDING'S FIRE PROTECTION SYSTEMS.
THESE DRAWINGS ARE NOT
ARCHITECTURAL OR FIRE PROTECTION
SYSTEM SHOP DRAWINGS. EXACT
LOCATION AND NUMBER OF FIRE
PROTECTION SYSTEM DEVICES MAY VARY.
SYSTEM AND COMPONENTS ARE SHOWN
FOR SCHEMATIC PURPOSES ONLY.




Date
NOVEMBER 2018

Sheet Title
FIRE SAFETY PLAN
THIRD (3rd) FLOOR PLAN



Project Title

LORETTO COLLEGE
70 Saint Mary Street
Toronto, ON

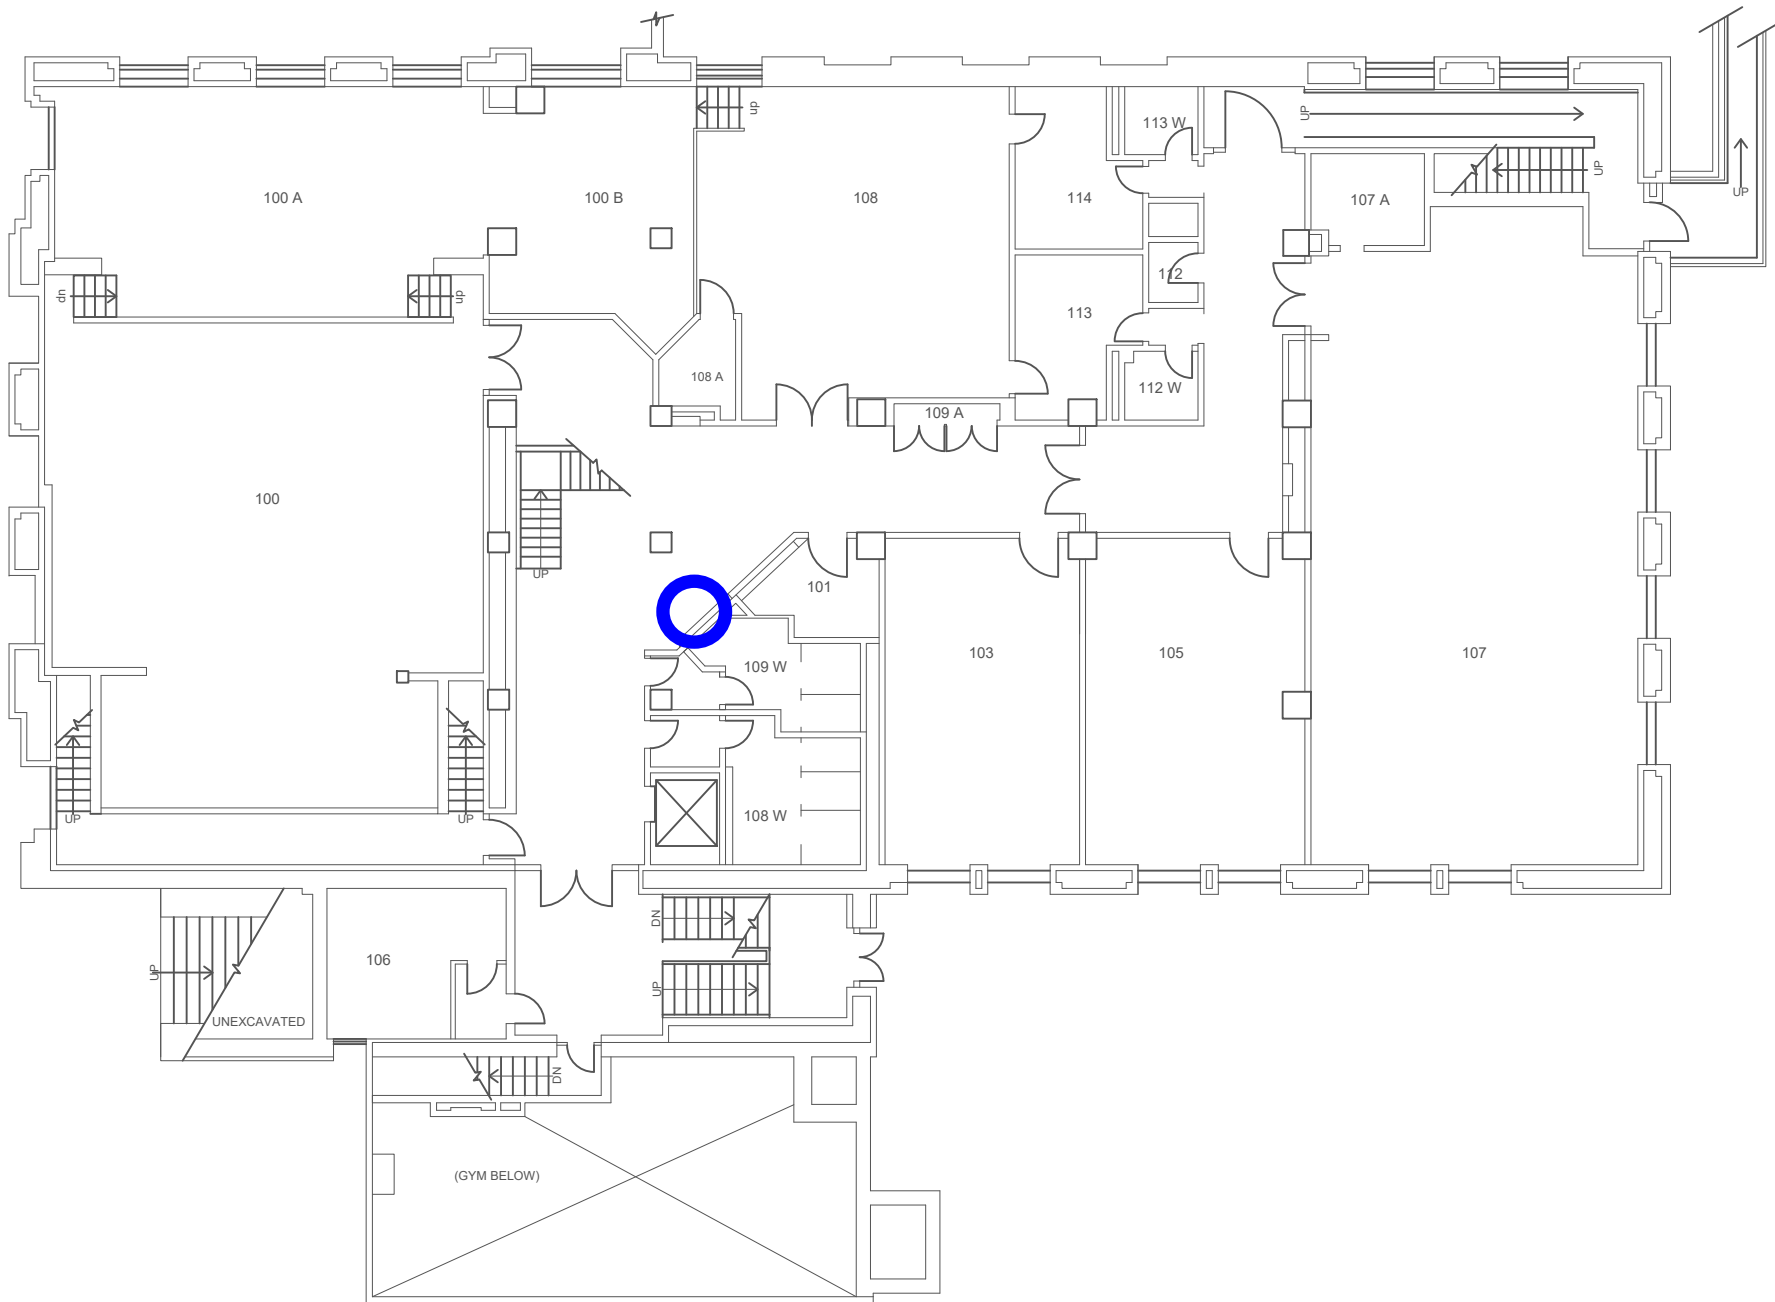



St. Basil's Church

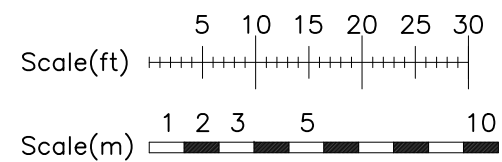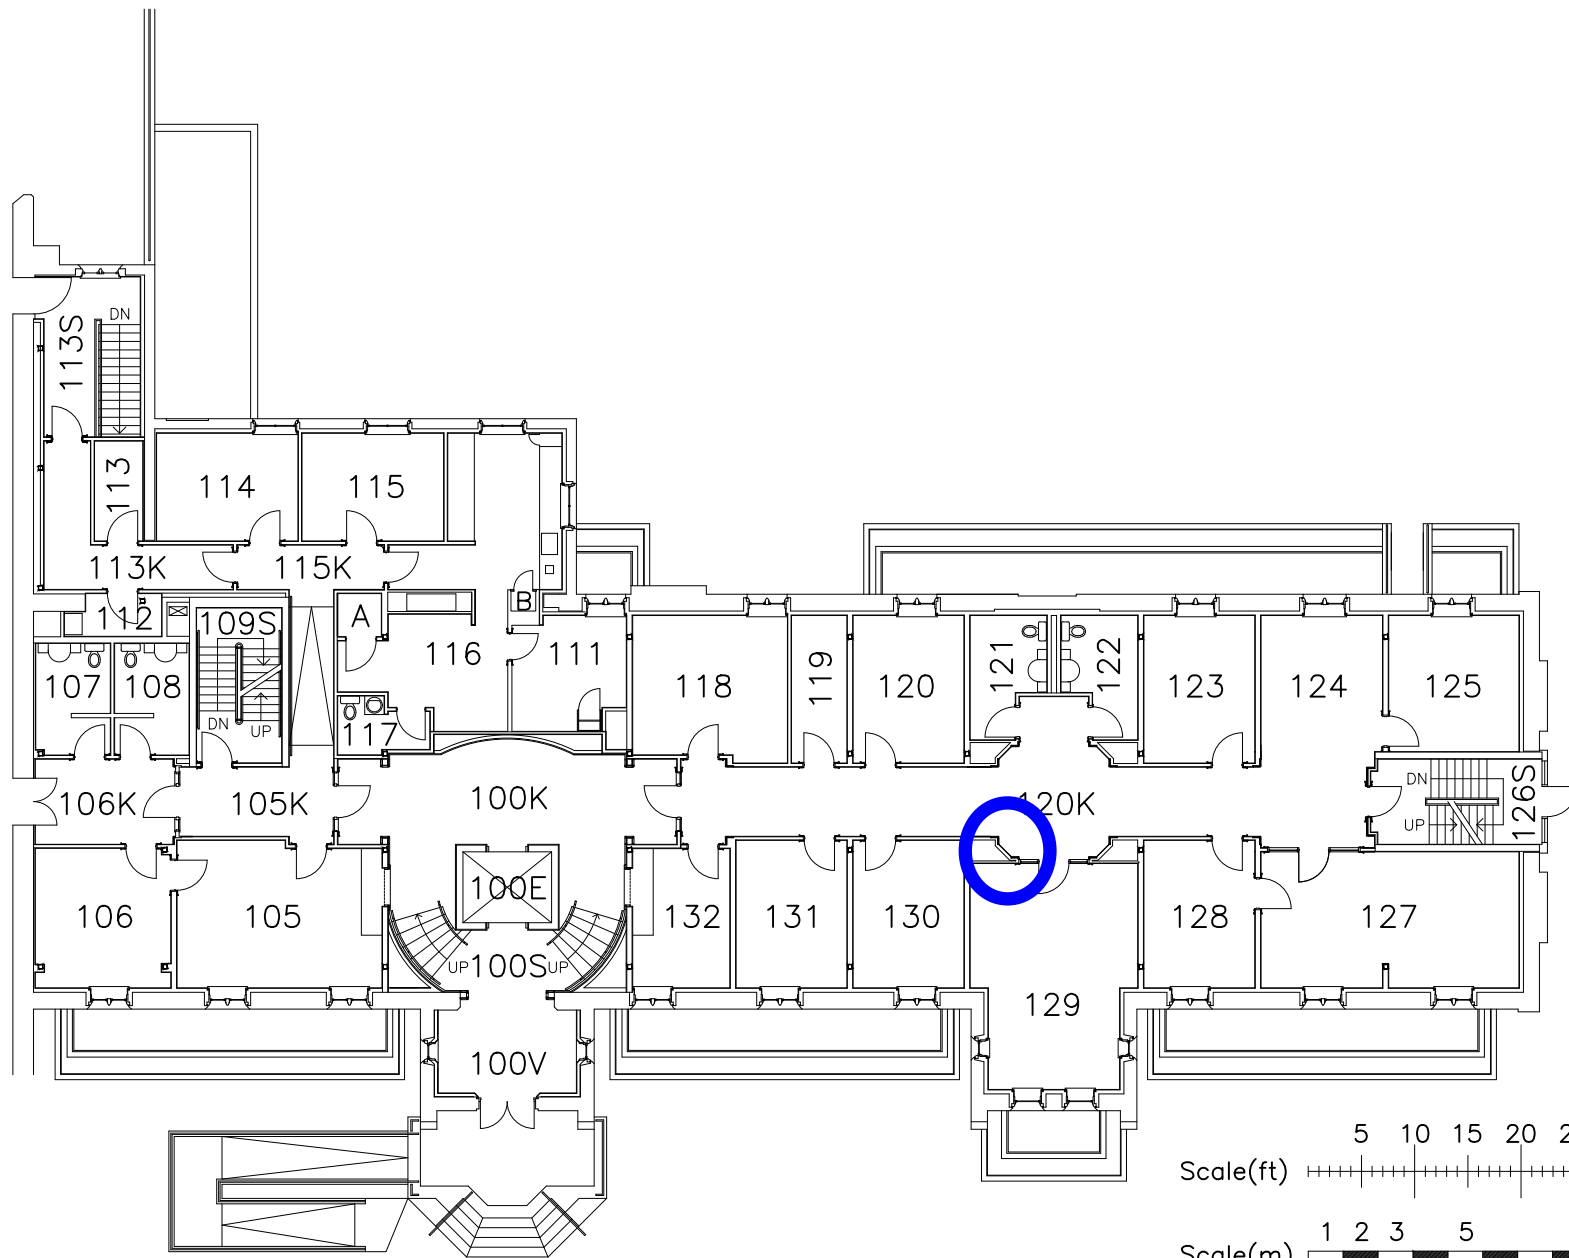

N

University
of Toronto

Office of
Space
Management



Louis
Odette
Hall

Bldg #415

1st Floor

Scale 1:100


96/11

Revisions
23/09 PTS

DWG. #

2 of 4


The floor plan of the 20th floor shows a complex arrangement of rooms. Room 215K is highlighted with a blue circle. Other rooms include 207M, 207, 209, 210, 211, 213, 214, 215, 216, 217, 218, 219, 206K, 200K, 205, 204, 203, 202, 200E, 227, 226, 225, 224, 223, 222, 221, and 201. Stairwells are labeled 208S and 208K. A room labeled 'A' is also present. The plan includes architectural details such as doors, windows, and stairs.


 


Office of
Space
Management



3 of 4

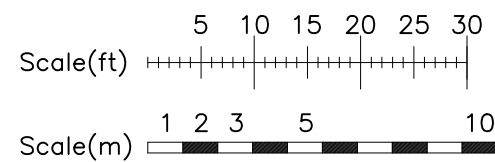

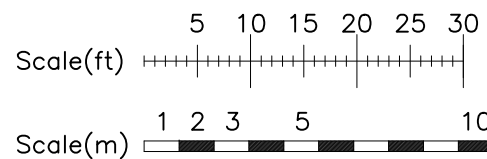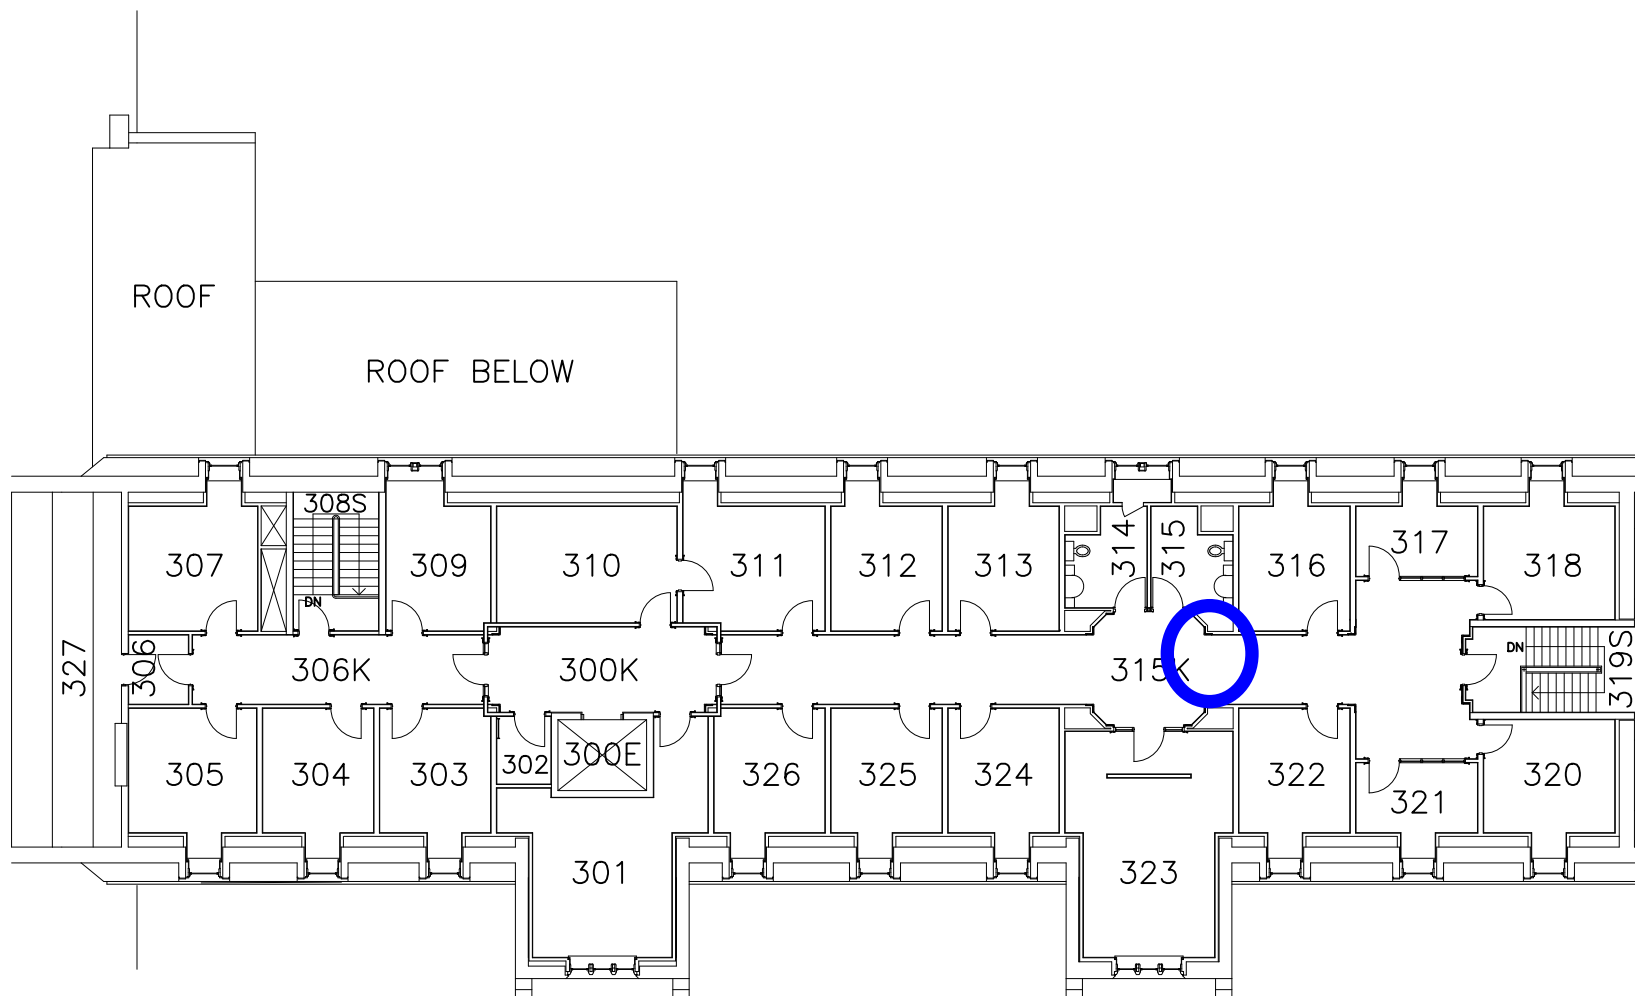

N

University
of Toronto

Office of
Space
Management



Louis
Odette
Hall

Bldg #415

3rd Floor

Scale 1:100



96/11

Revisions

23/09 PTS

DWG. #

4 of 4

 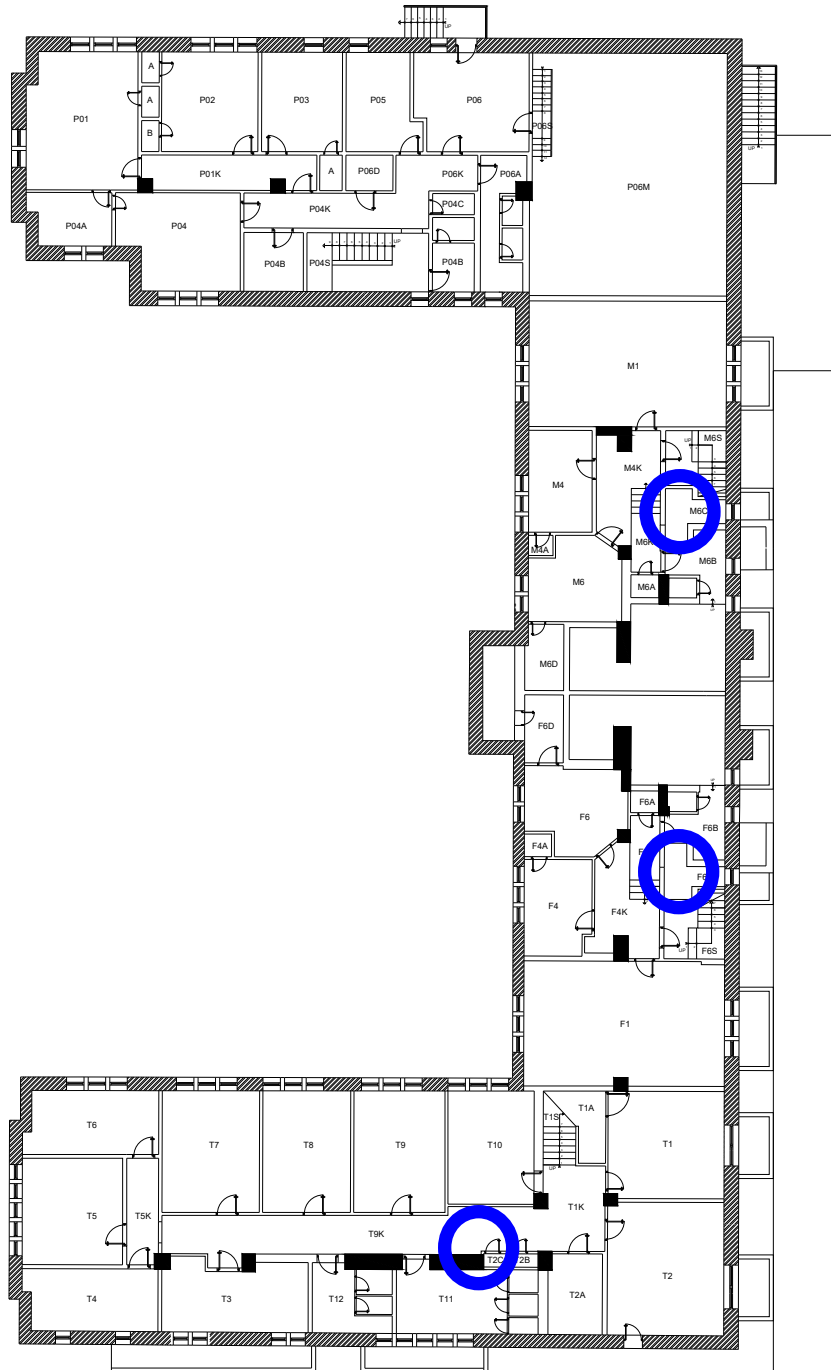

USMC Queen's Park Building Basement 1 Level Plan

57-59 Queen's Park Cres E, Toronto, ON M5S 2C4



Survey by: T.F.

Drafted by: A.V.

Revised by: P.T.S.

Date: April 4, 2022

Scale: NTS

 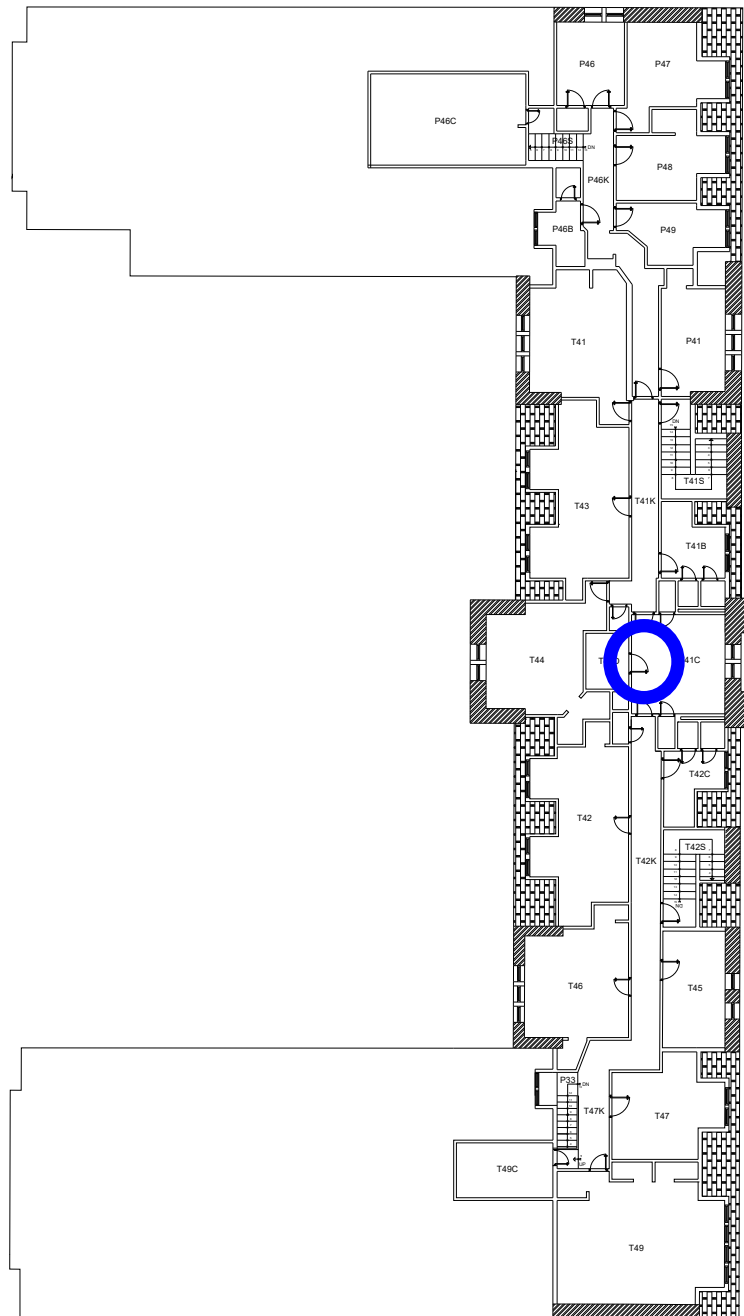

USMC Queen's Park Building Fourth Floor Plan

57-59 Queen's Park Cres E, Toronto, ON M5S 2C4




Survey by: T.F.

Drafted by: A.V.

Revised by: P.T.S.

Date: April 4, 2022

Scale: NTS

  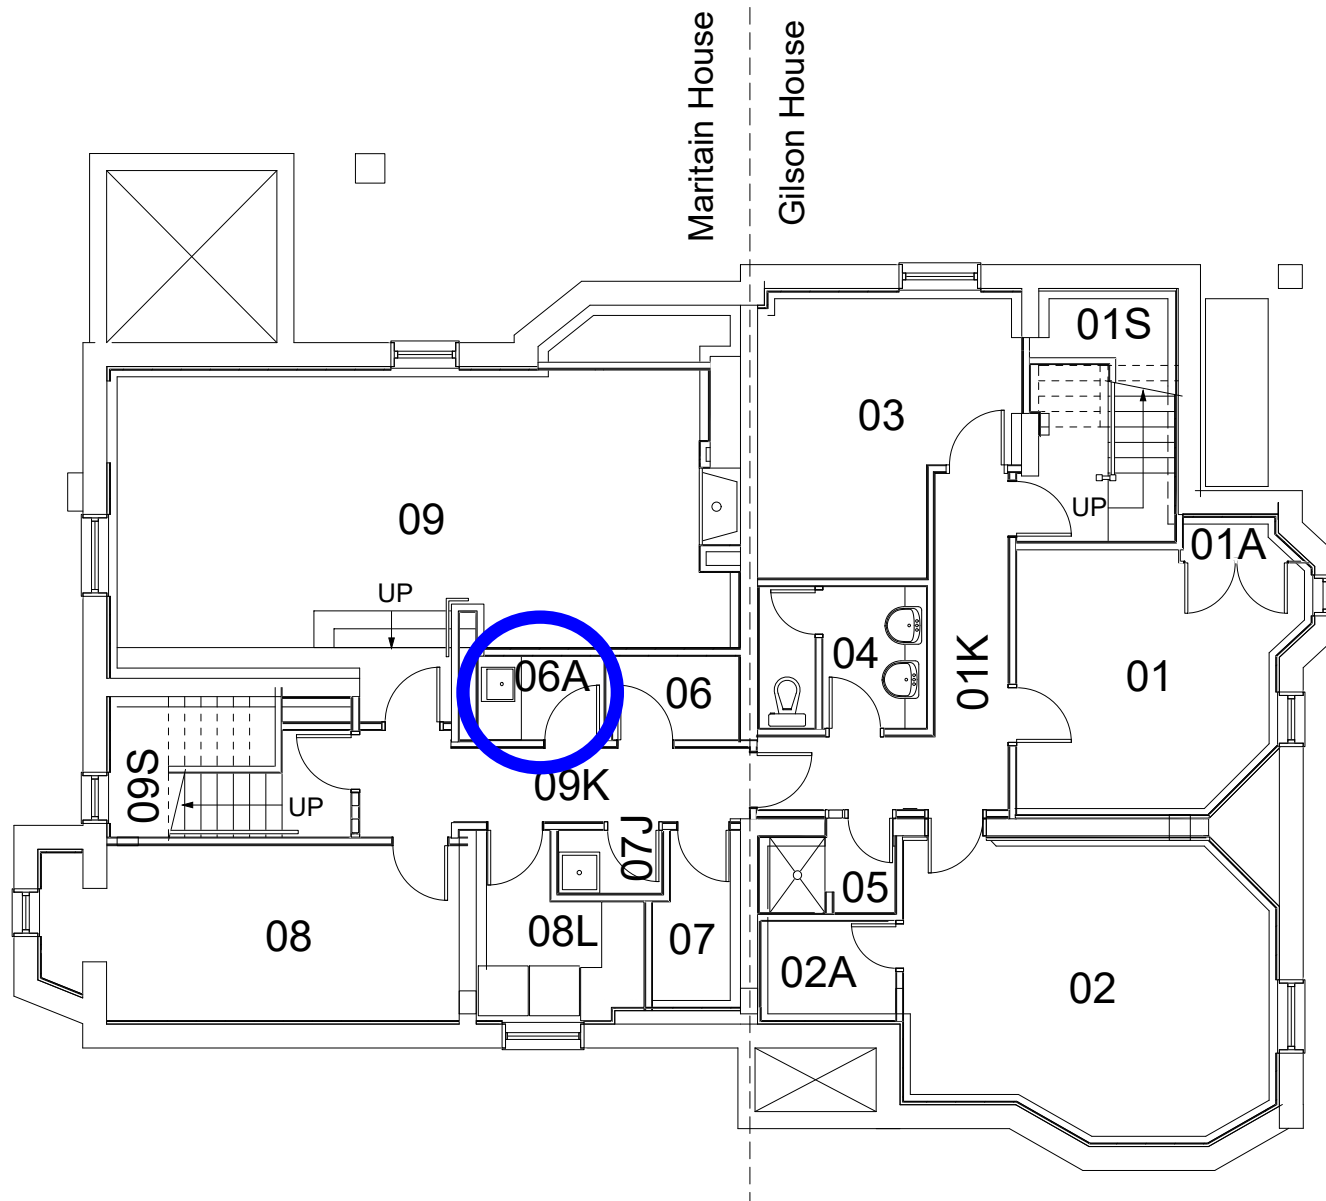

University
of Toronto

Campus &
Facilities
Planning



Gilson &
Maritain House

Bldg#422/423

Basement


19/06

Revisions

DWG. #




1 of 4

Scale(ft)

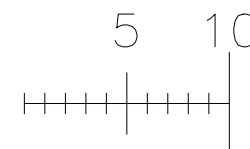

Scale(m)



  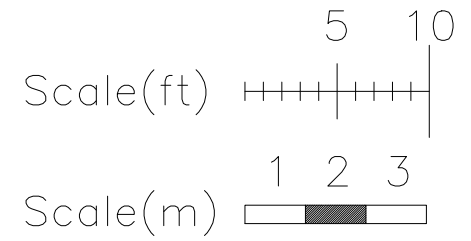

University
of Toronto

Campus &
Facilities
Planning



Sullivan &
McCorkell
House

Bldg#425/427


Basement


19/06

Revisions

DWG. #

1 of 4

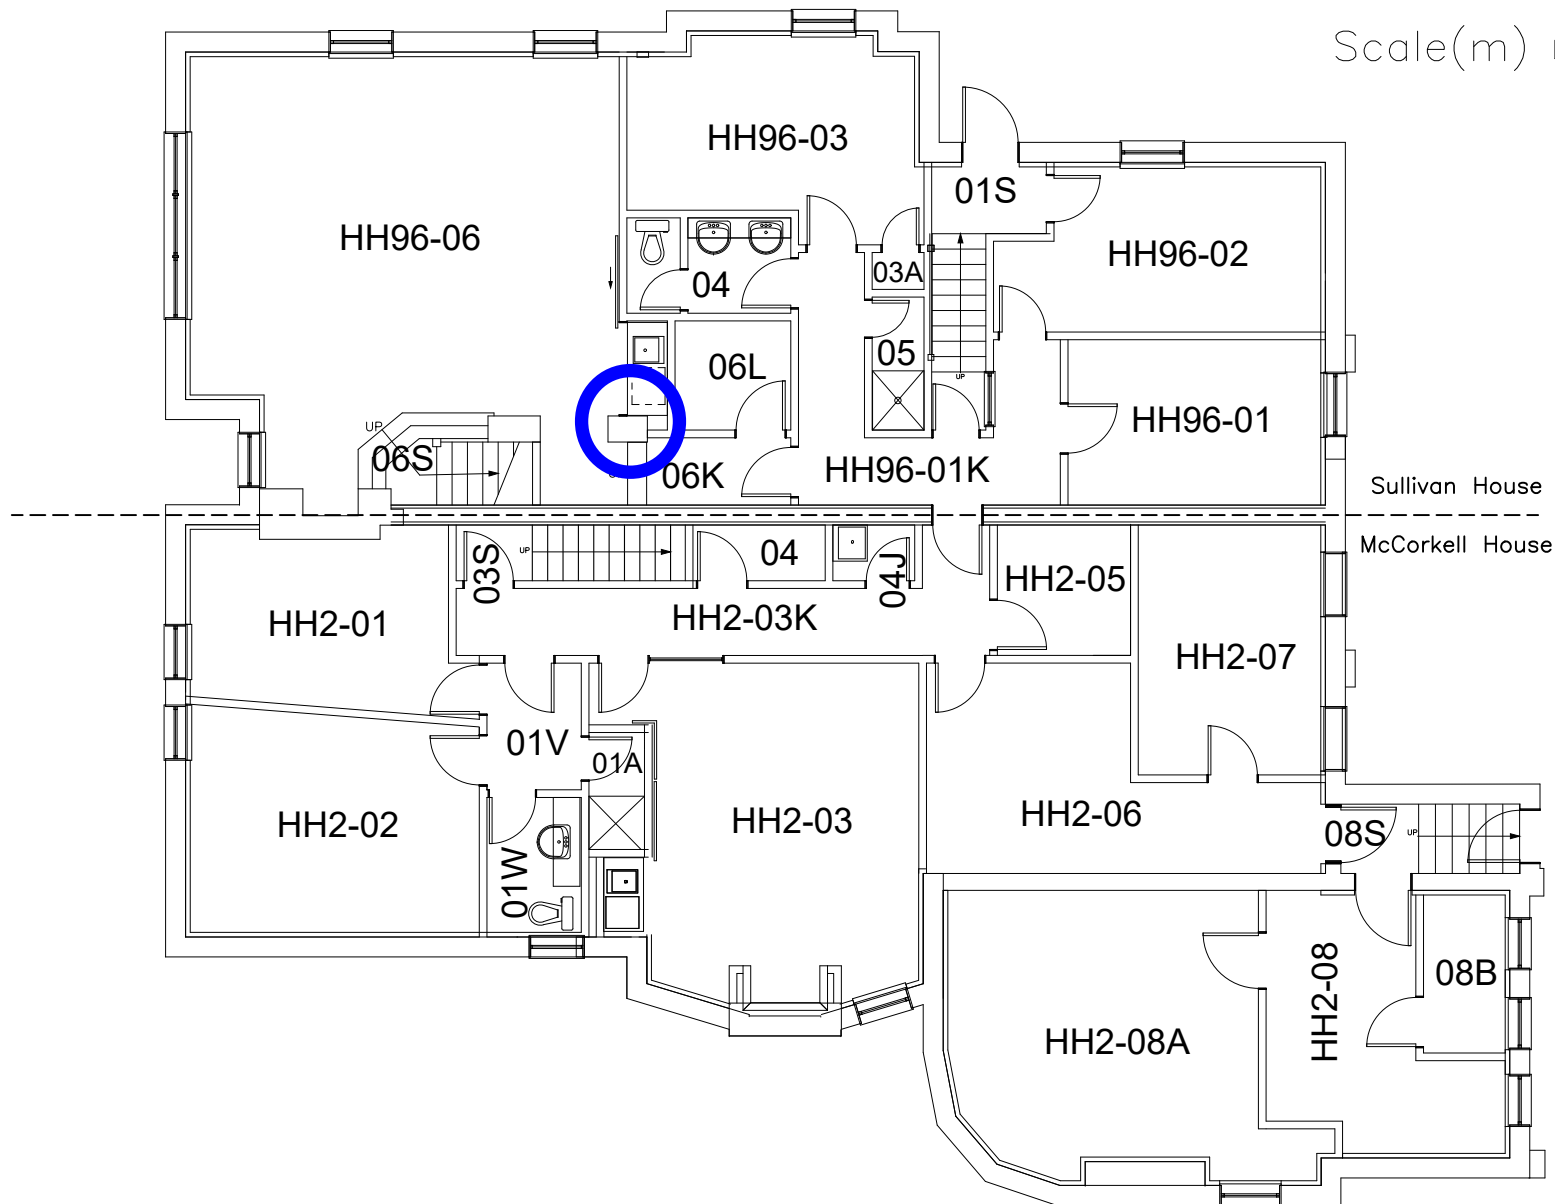

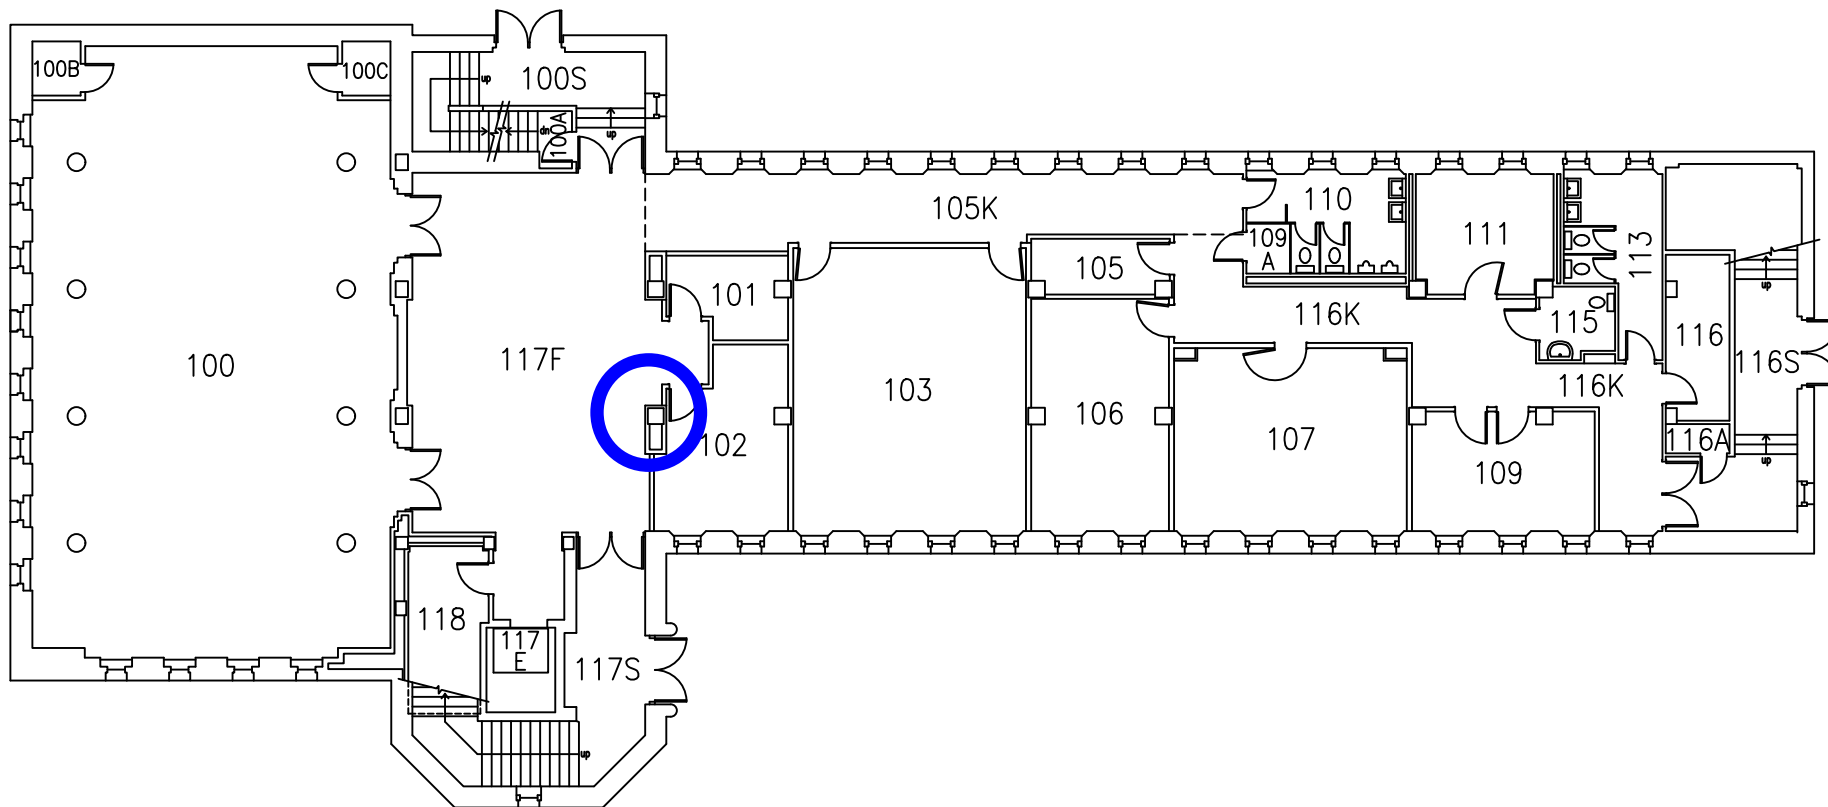

N

University
of Toronto

Campus &
Facilities
Planning



Carr
Hall

Bldg #426

1st Floor

01/05

Revisions

11/03

17/01


20/02

DWG. #

2 of 6

Scale(ft) 5 10 15 20 25 30

Scale(m) 1 2 3 5 10

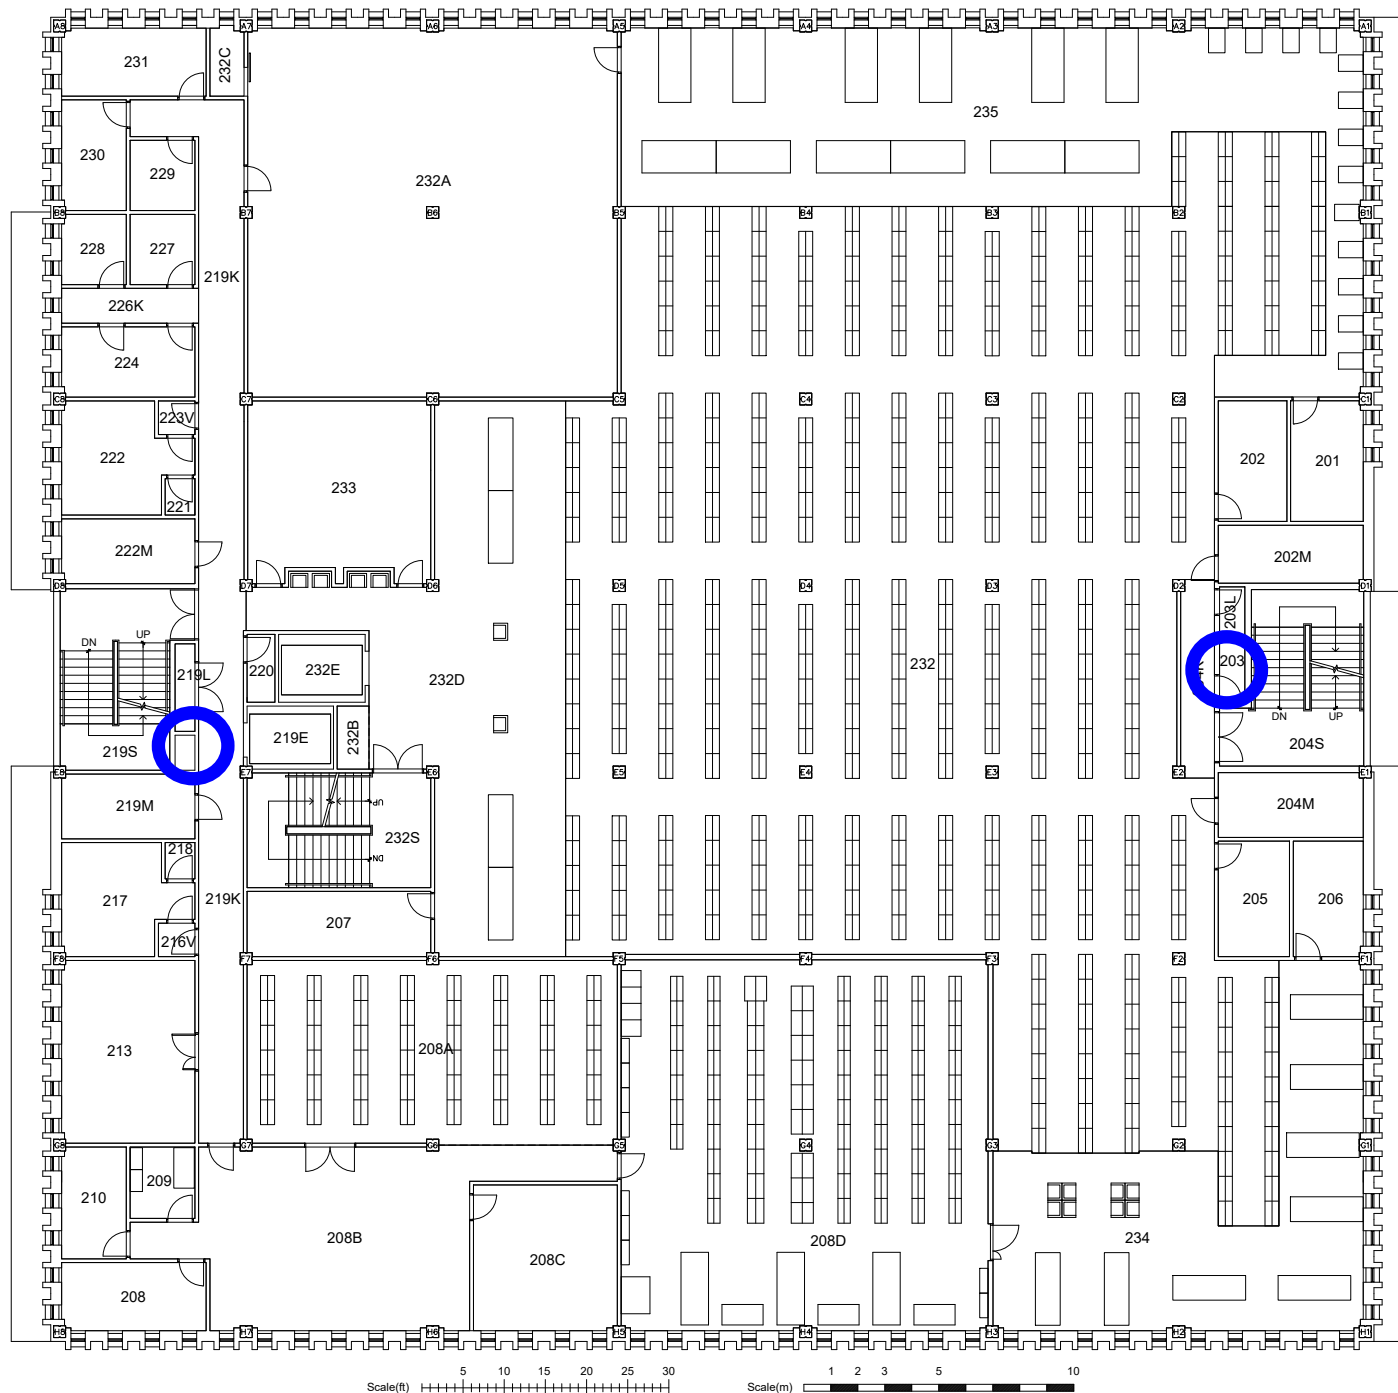

N

University
of Toronto

Campus &
Facilities
Planning



J. M. Kelly
Library

Bldg #429


2nd Floor

20/02

Revisions

DWG. #

3 of 6

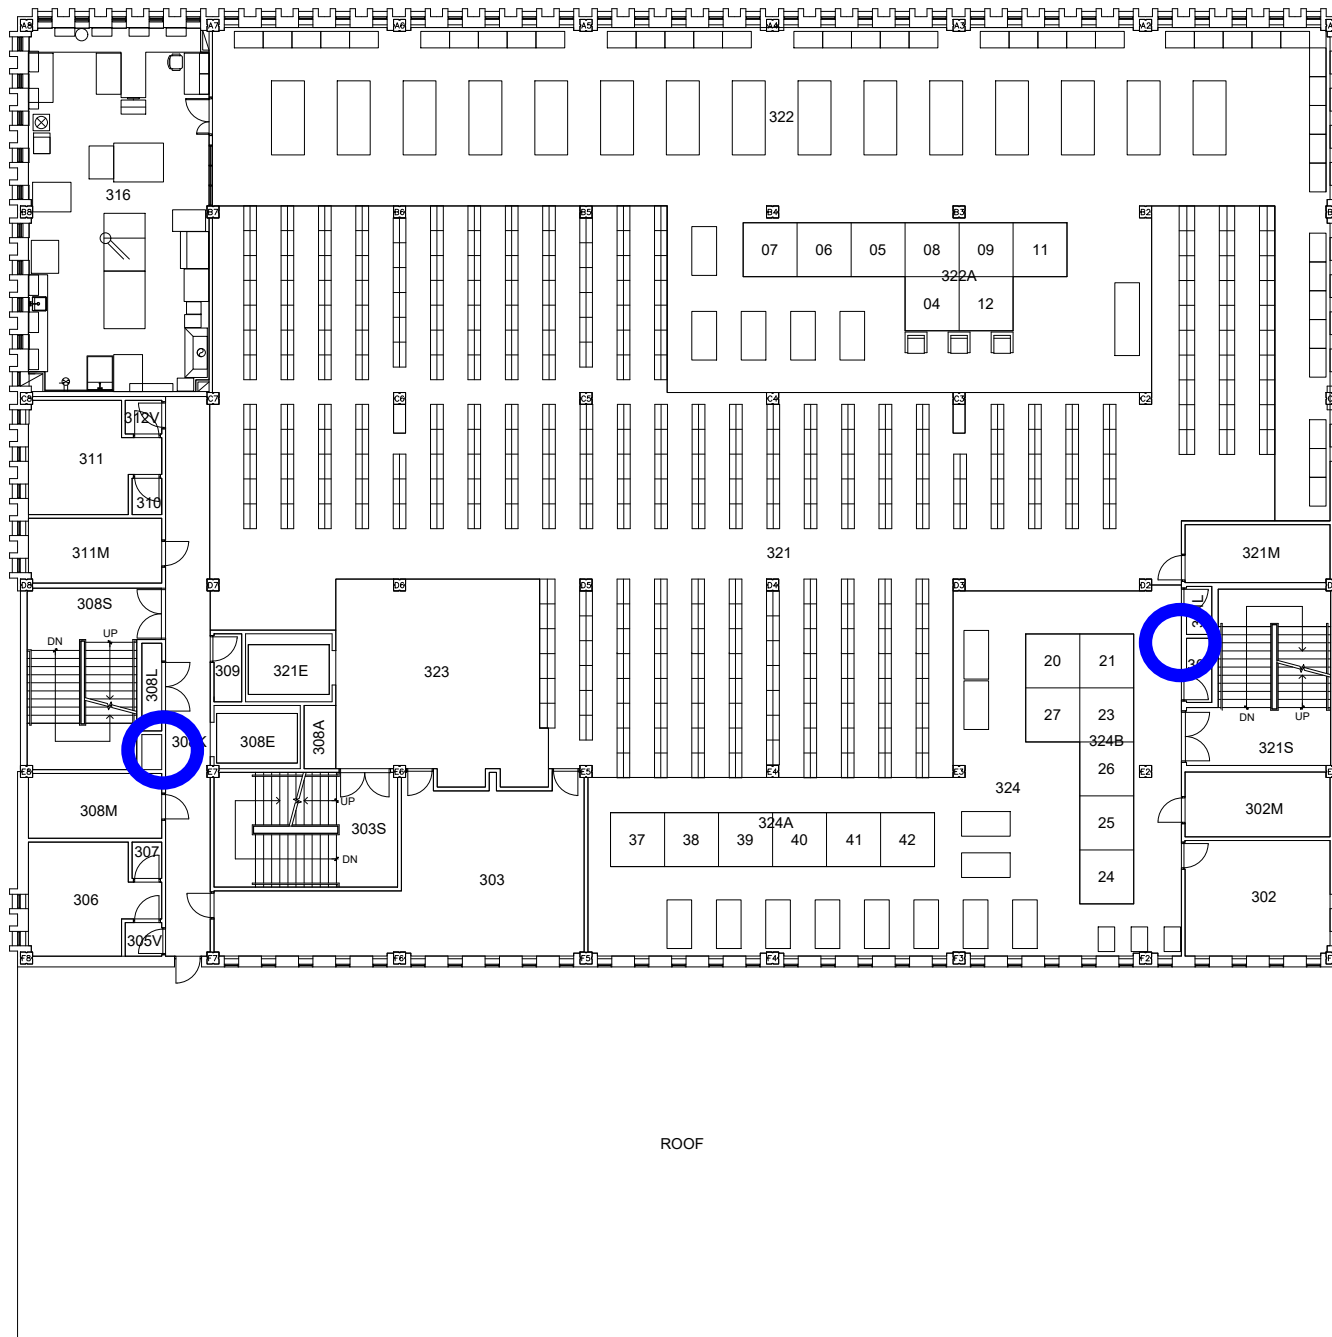

N

University
of Toronto

Campus &
Facilities
Planning



J. M. Kelly
Library

Bldg #429


3rd Floor

20/02

Revisions

DWG. #



4 of 6

 


Campus & Facilities Planning



5 of 6

 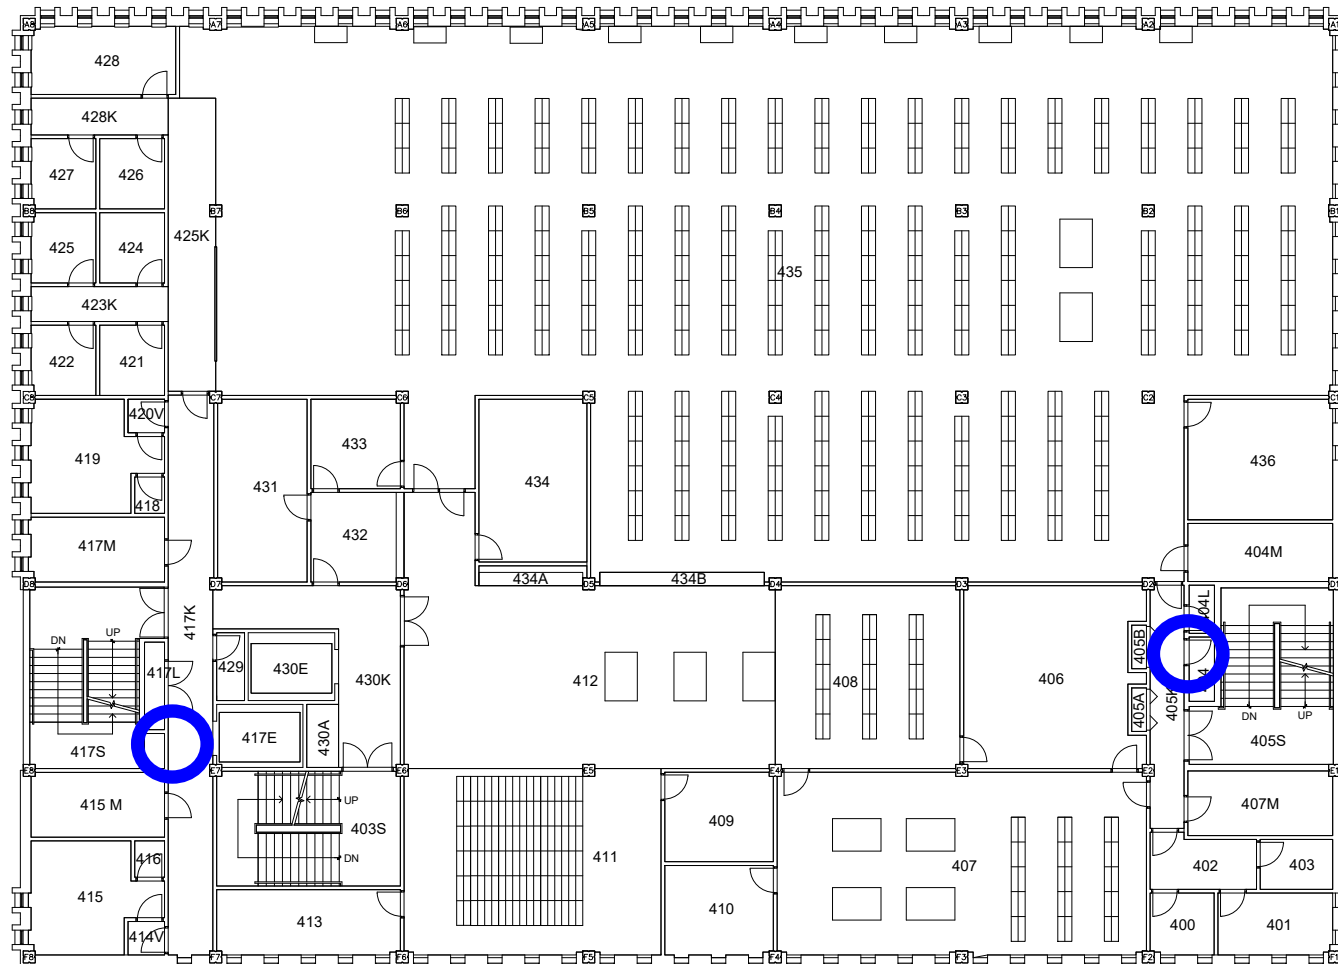

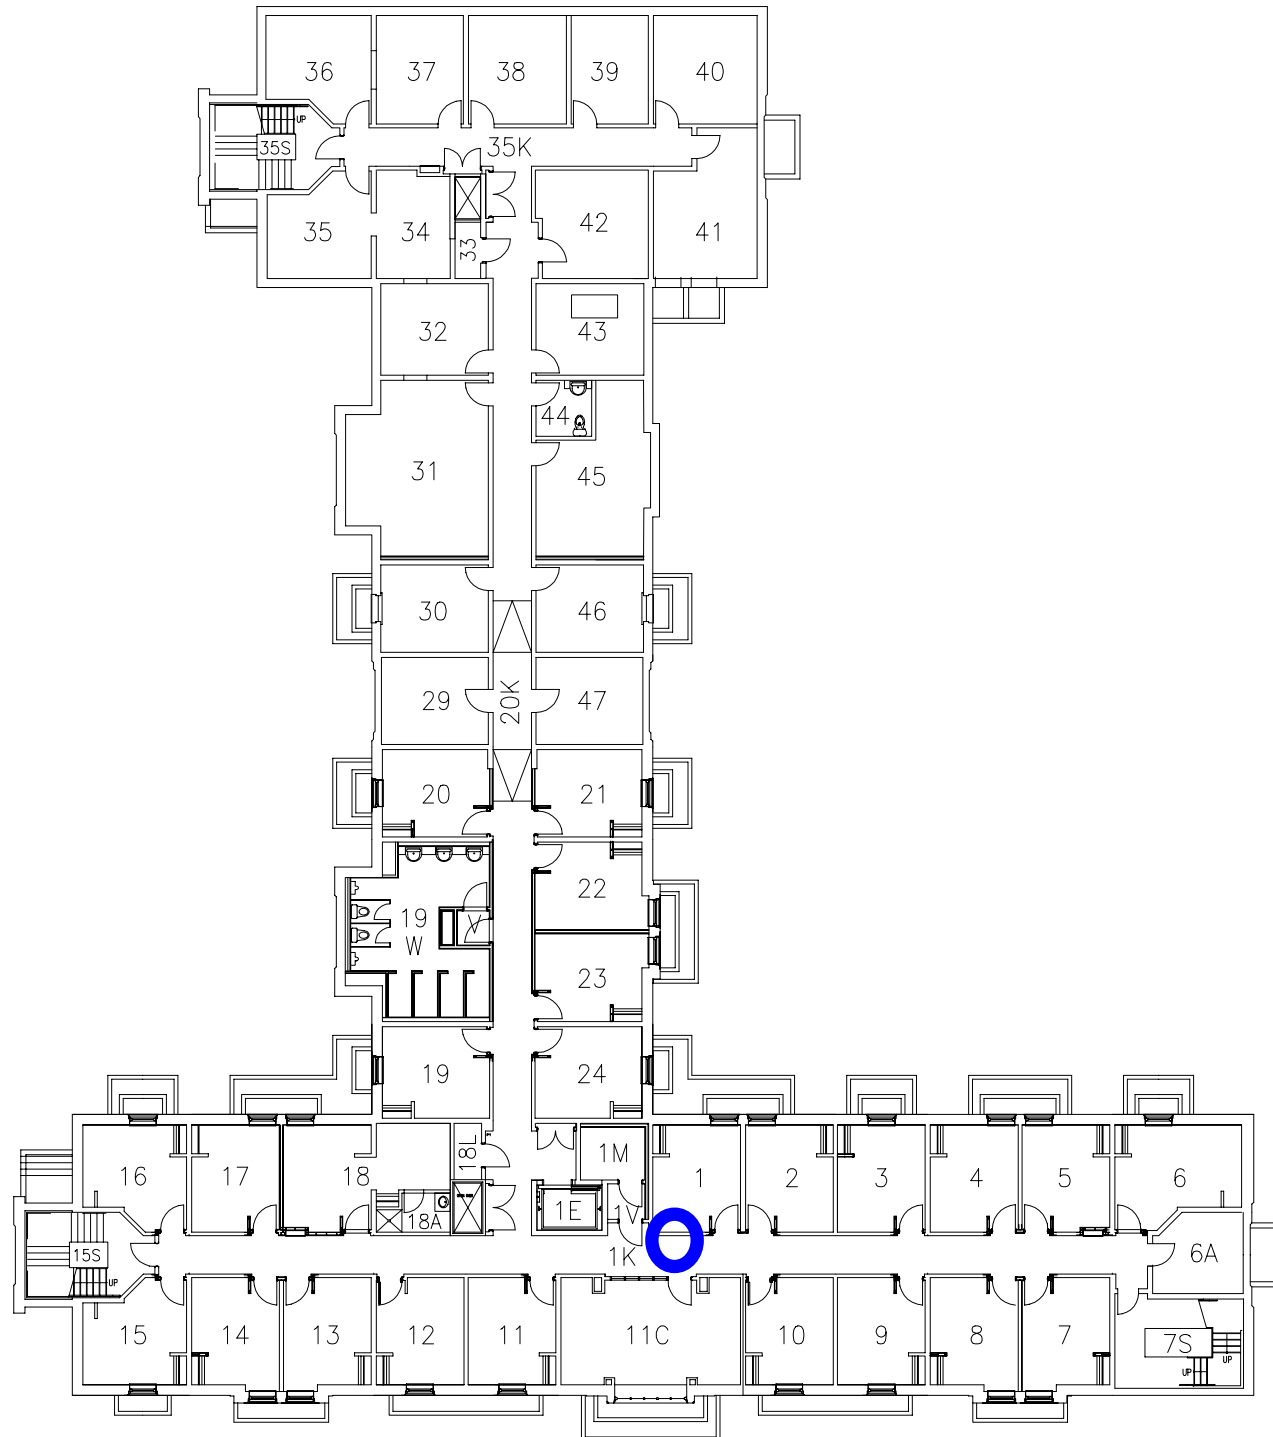

Scale(ft) 5 10 15 20 25 30
 Scale(m) 1 2 3 5 10



N

University
of Toronto

Campus &
Facilities
Planning





Sam
Sorbara
Hall
Student
Residence

Bldg. #435

Basement

02/07
Revisions

DWG. #
1 of 5

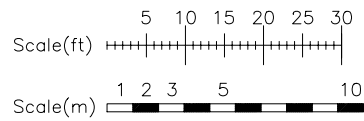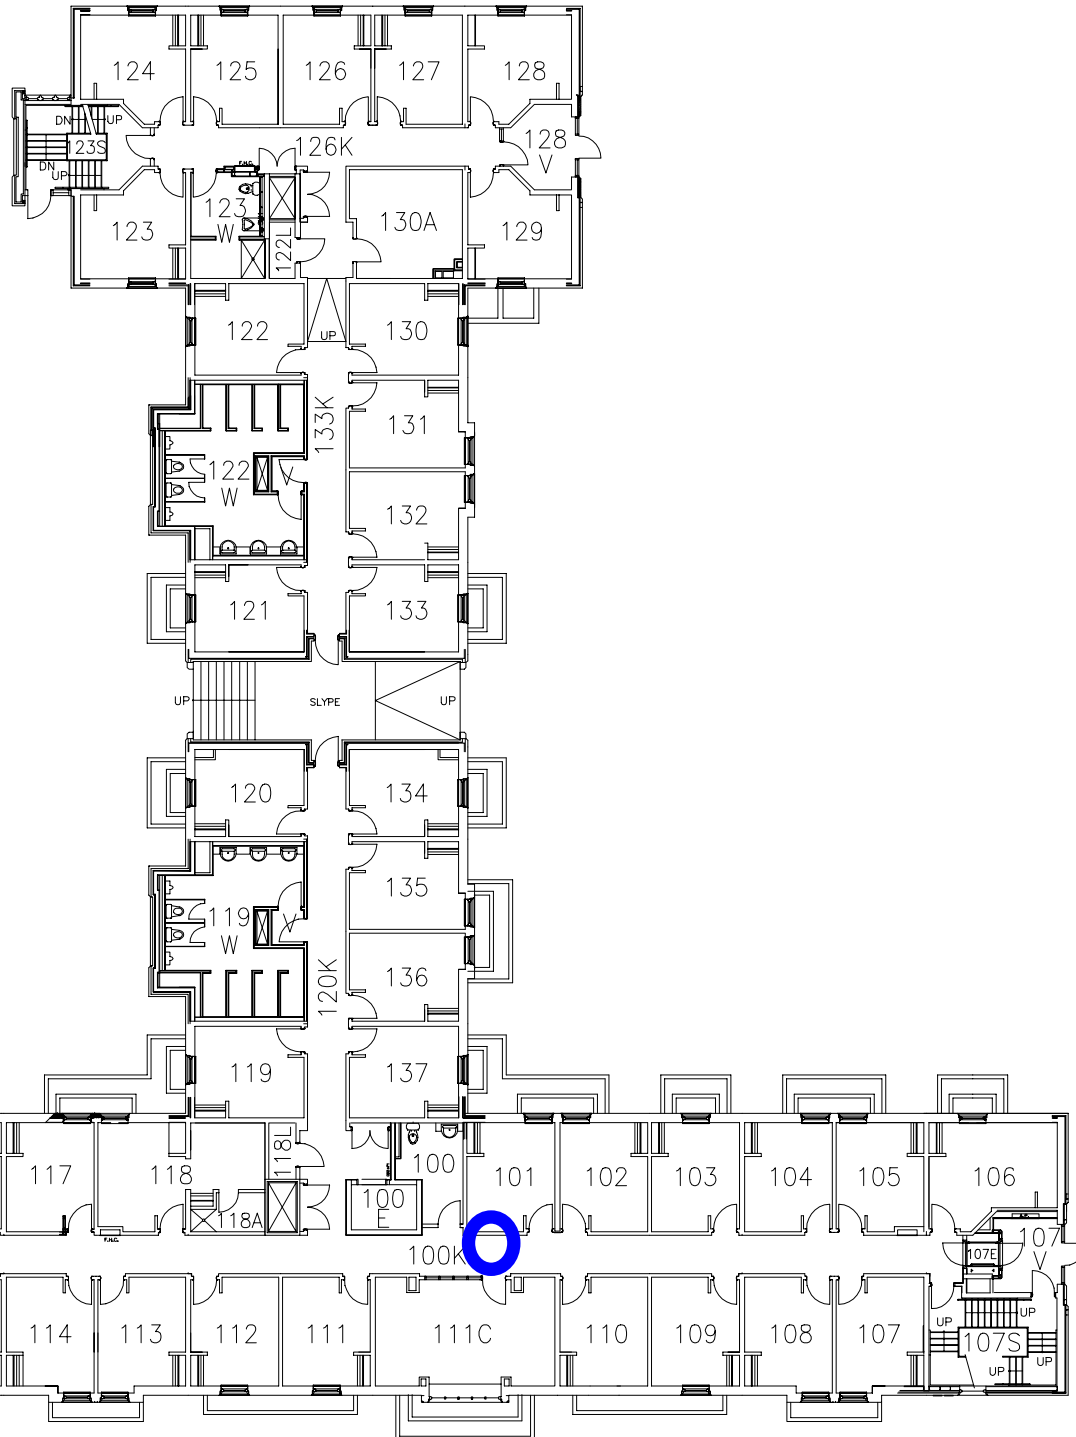

N

University
of Toronto

Campus &
Facilities
Planning



Sam
Sorbara
Hall
Student
Residence



Bldg. #435

1st Floor

02/07
Revisions

DWG. #

2 of 5

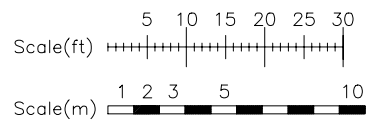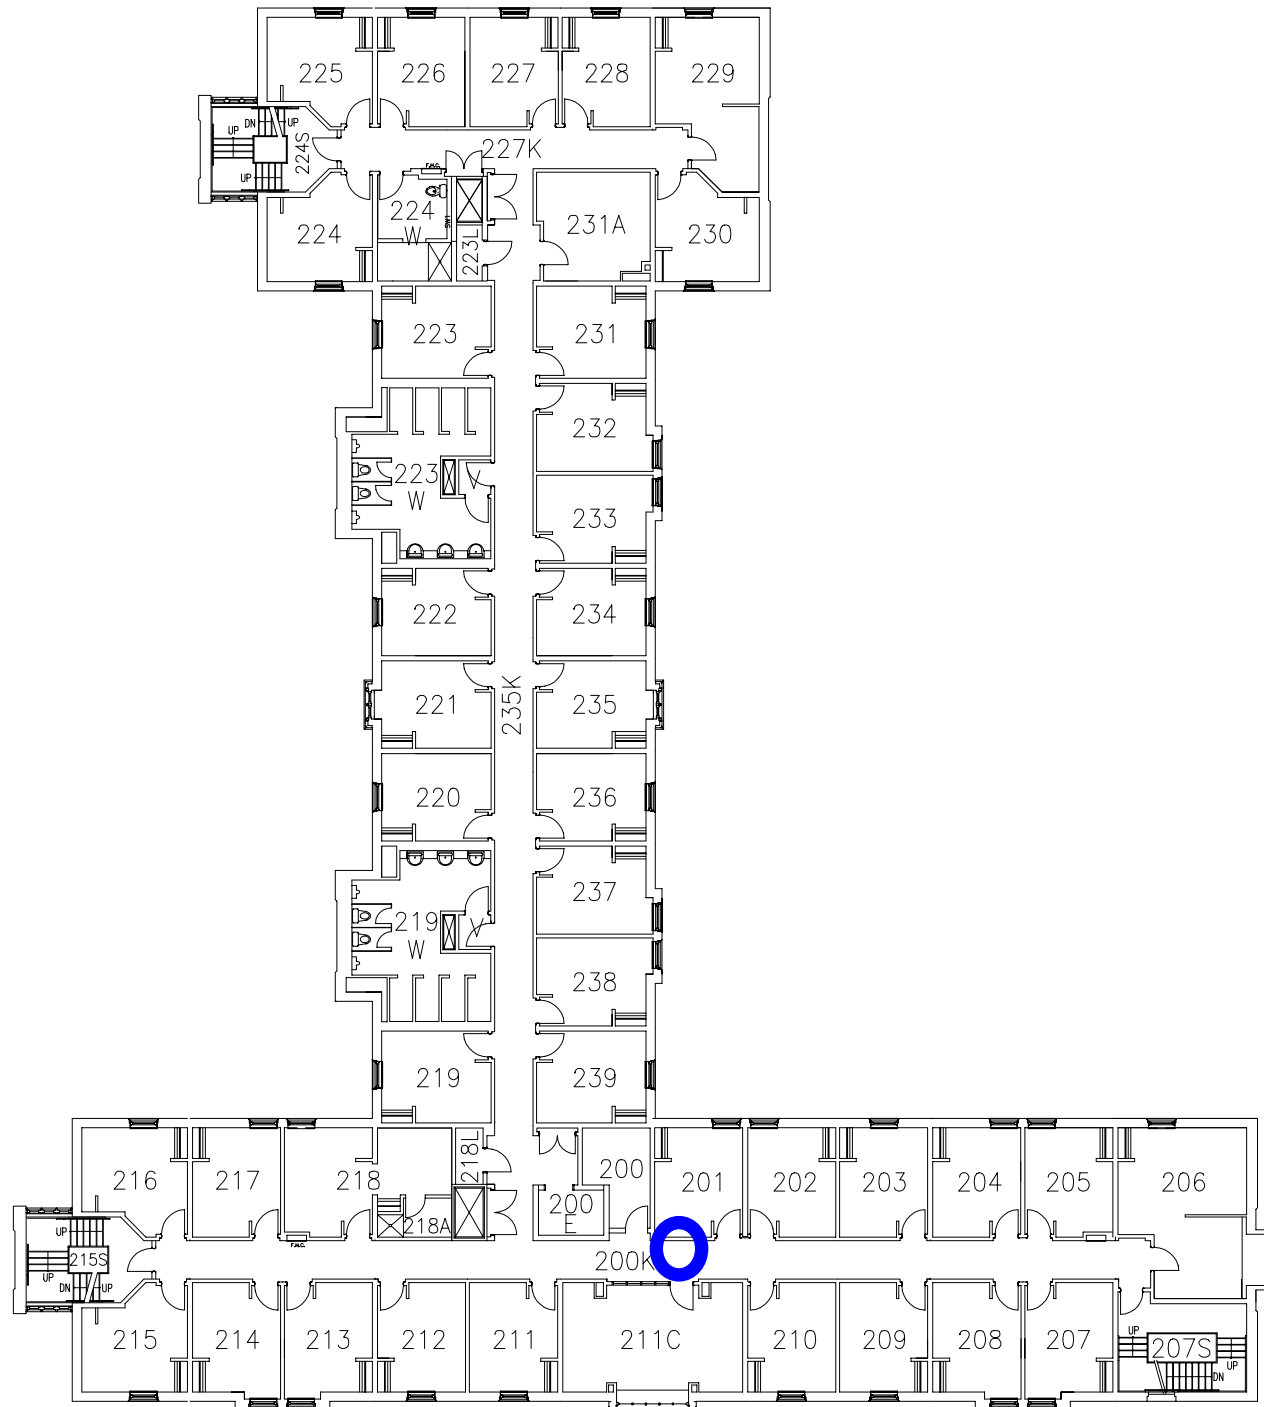

N

University
of Toronto

Campus &
Facilities
Planning



Sam
Sorbara
Hall
Student
Residence





Bldg. #435

2nd Floor

02/07
Revisions

DWG. #

3 of 5

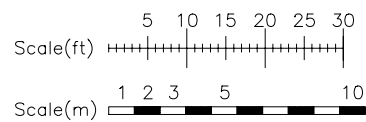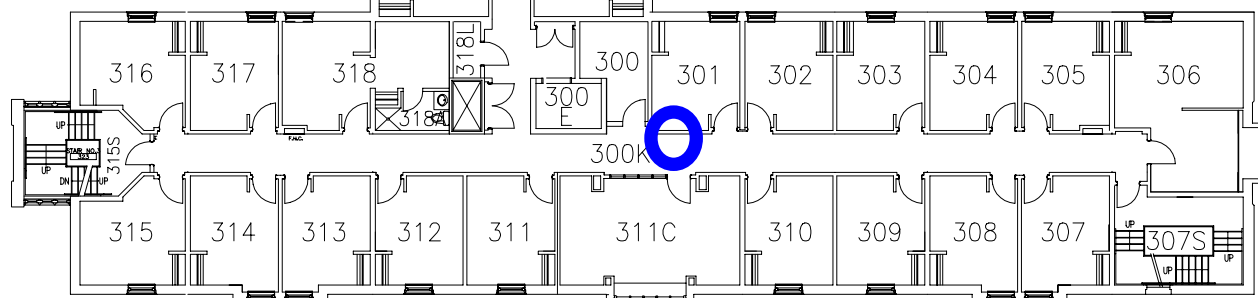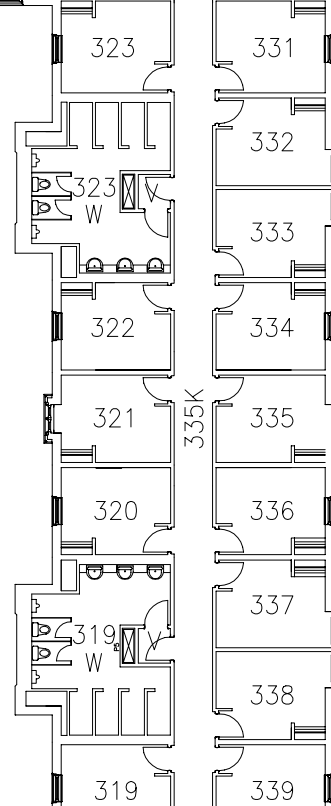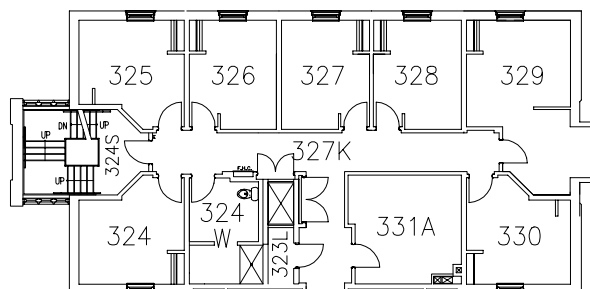

N

University
of Toronto

Campus &
Facilities
Planning





Sam
Sorbara
Hall
Student
Residence

Bldg. #435

3rd Floor

02/07
Revisions

DWG. #
4 of 5

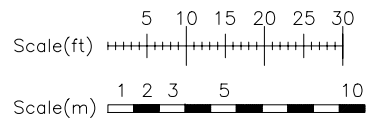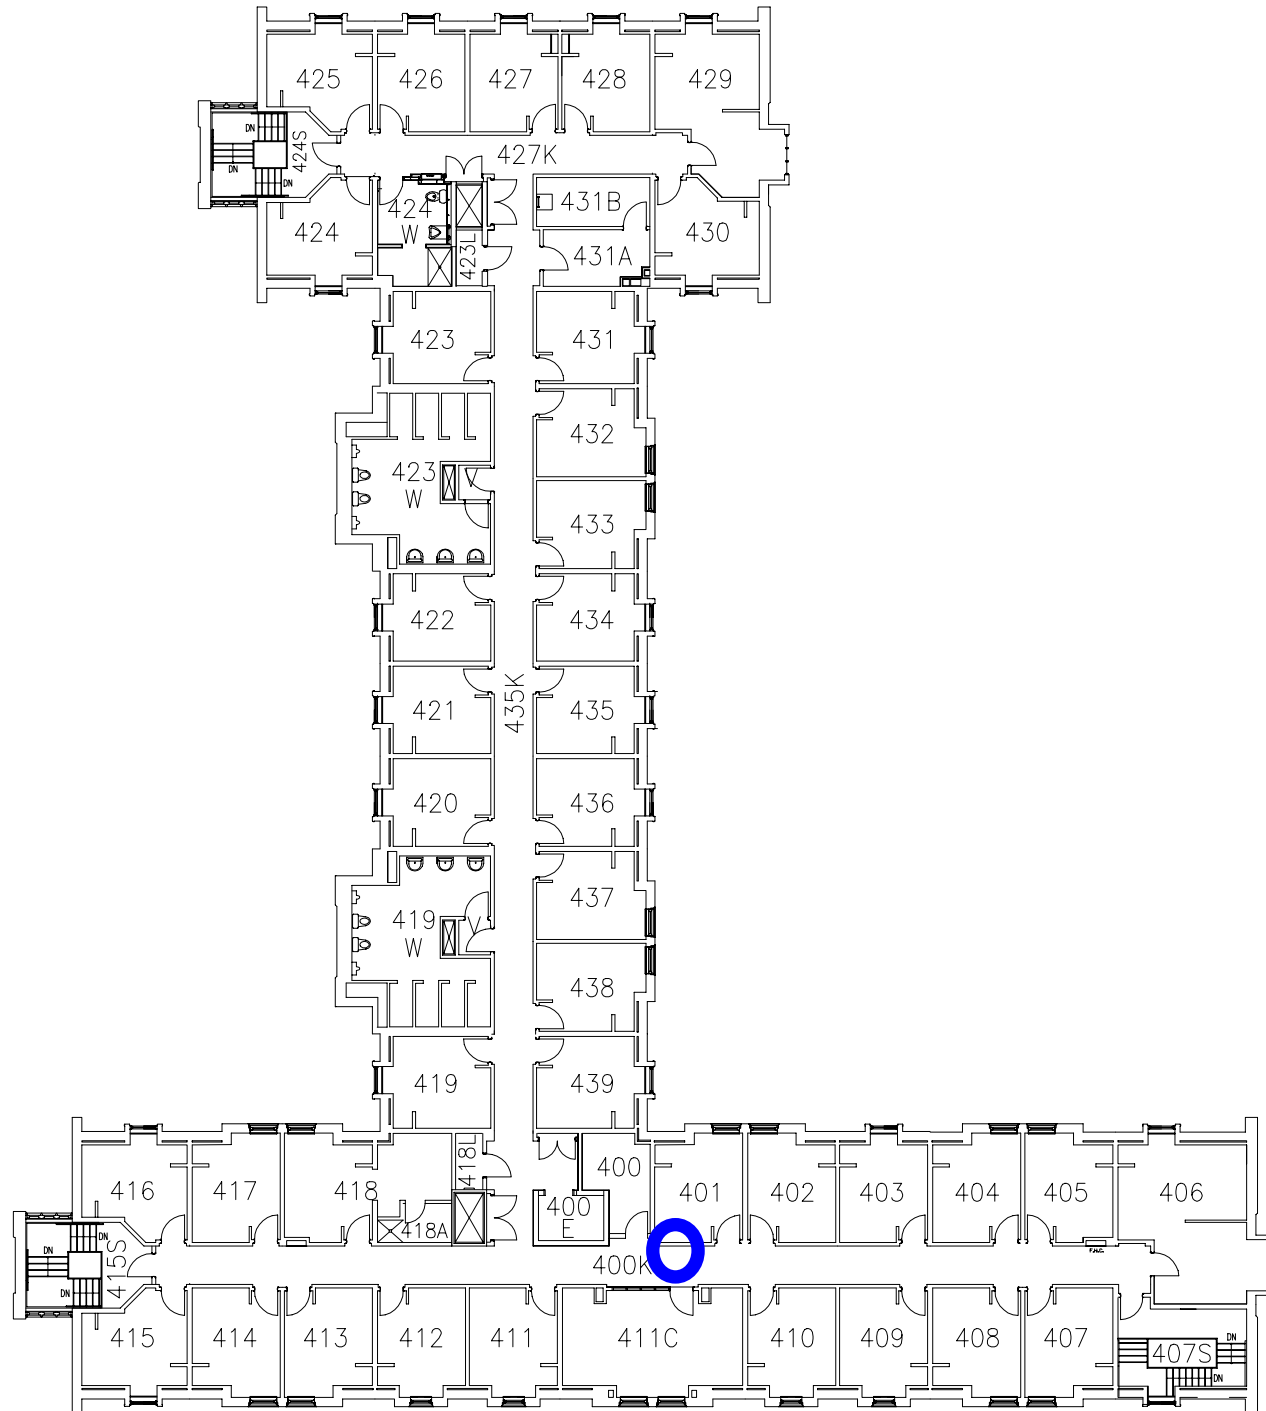

N

University
of Toronto

Campus &
Facilities
Planning



Sam
Sorbara
Hall
Student
Residence

Bldg. #435

4th Floor

02/07
Revisions

DWG. #

5 of 5